




BASEMENT FLOOR PLAN

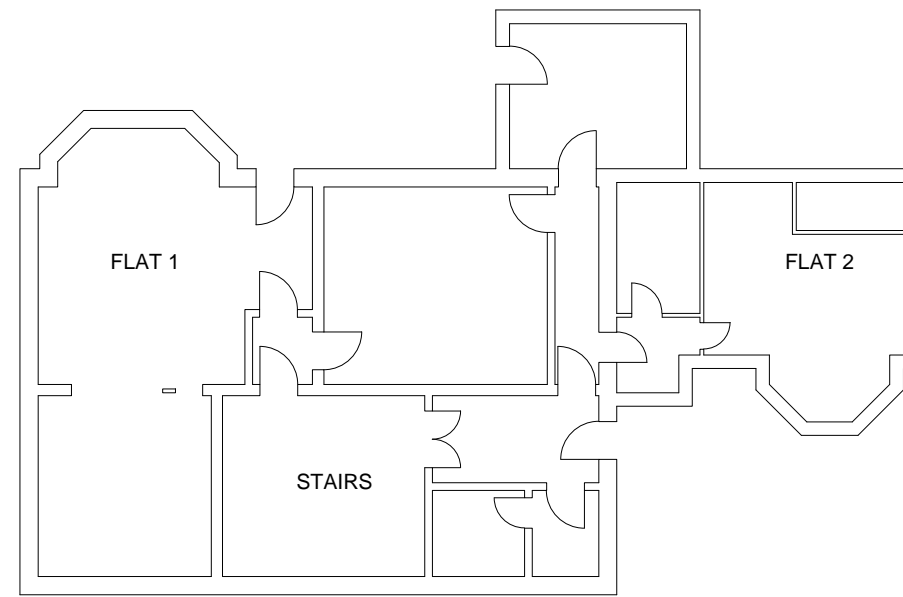

GROUND FLOOR PLAN

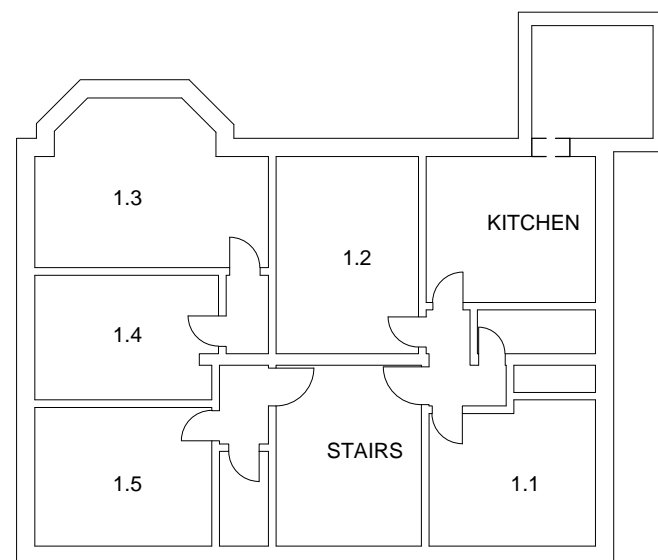

FIRST FLOOR PLAN

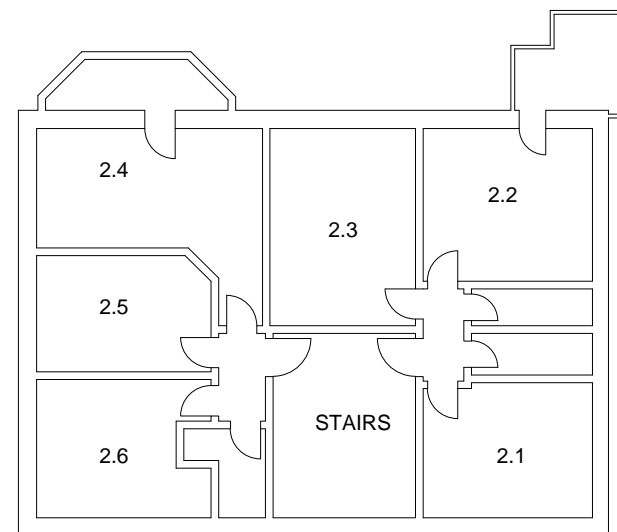

SECOND FLOOR PLAN

Rev.	Description	Date	Svyr	Chkd
------	-------------	------	------	------



Glanville
 Cornerstone House
 62 Foxhall Road, Didcot
 Oxon, OX11 7AD
 Tel: (01235) 515550 Fax: (01235) 817799
 postbox@glanvillegroup.com www.glanvillegroup.com

Client :
ST EDMUNDS HALL

Project :
NO.19 NORHAM GARDENS

Title :
GA PLANS

Project Engineer : AF Scale : 1:100 @ A3
 Project Director : CE / JHJ Date : DEC 2016
 Status :

Drawing No. 8161157/4601 Rev