



0 0.5m 2.5m

KEY:

REVISIONS:
- 23.09.2025
Initial issue

ST EDMUND HALL
NORHAM GARDENS RESIDENCE PROJECT


No.17
GROUND FLOOR LAYOUT PLAN

DRAWING NO:
SK 325

SCALE: 1:50 @ A1	DATE: 23.09.2025
---------------------	---------------------

WRIGHT & WRIGHT ARCHITECTS

89/91 Bayham Street
London NW1 0AG
TEL 020 7428 9393
FAX 020 7428 9394
ww@wrightandwright.co.uk
www.wrightandwright.co.uk

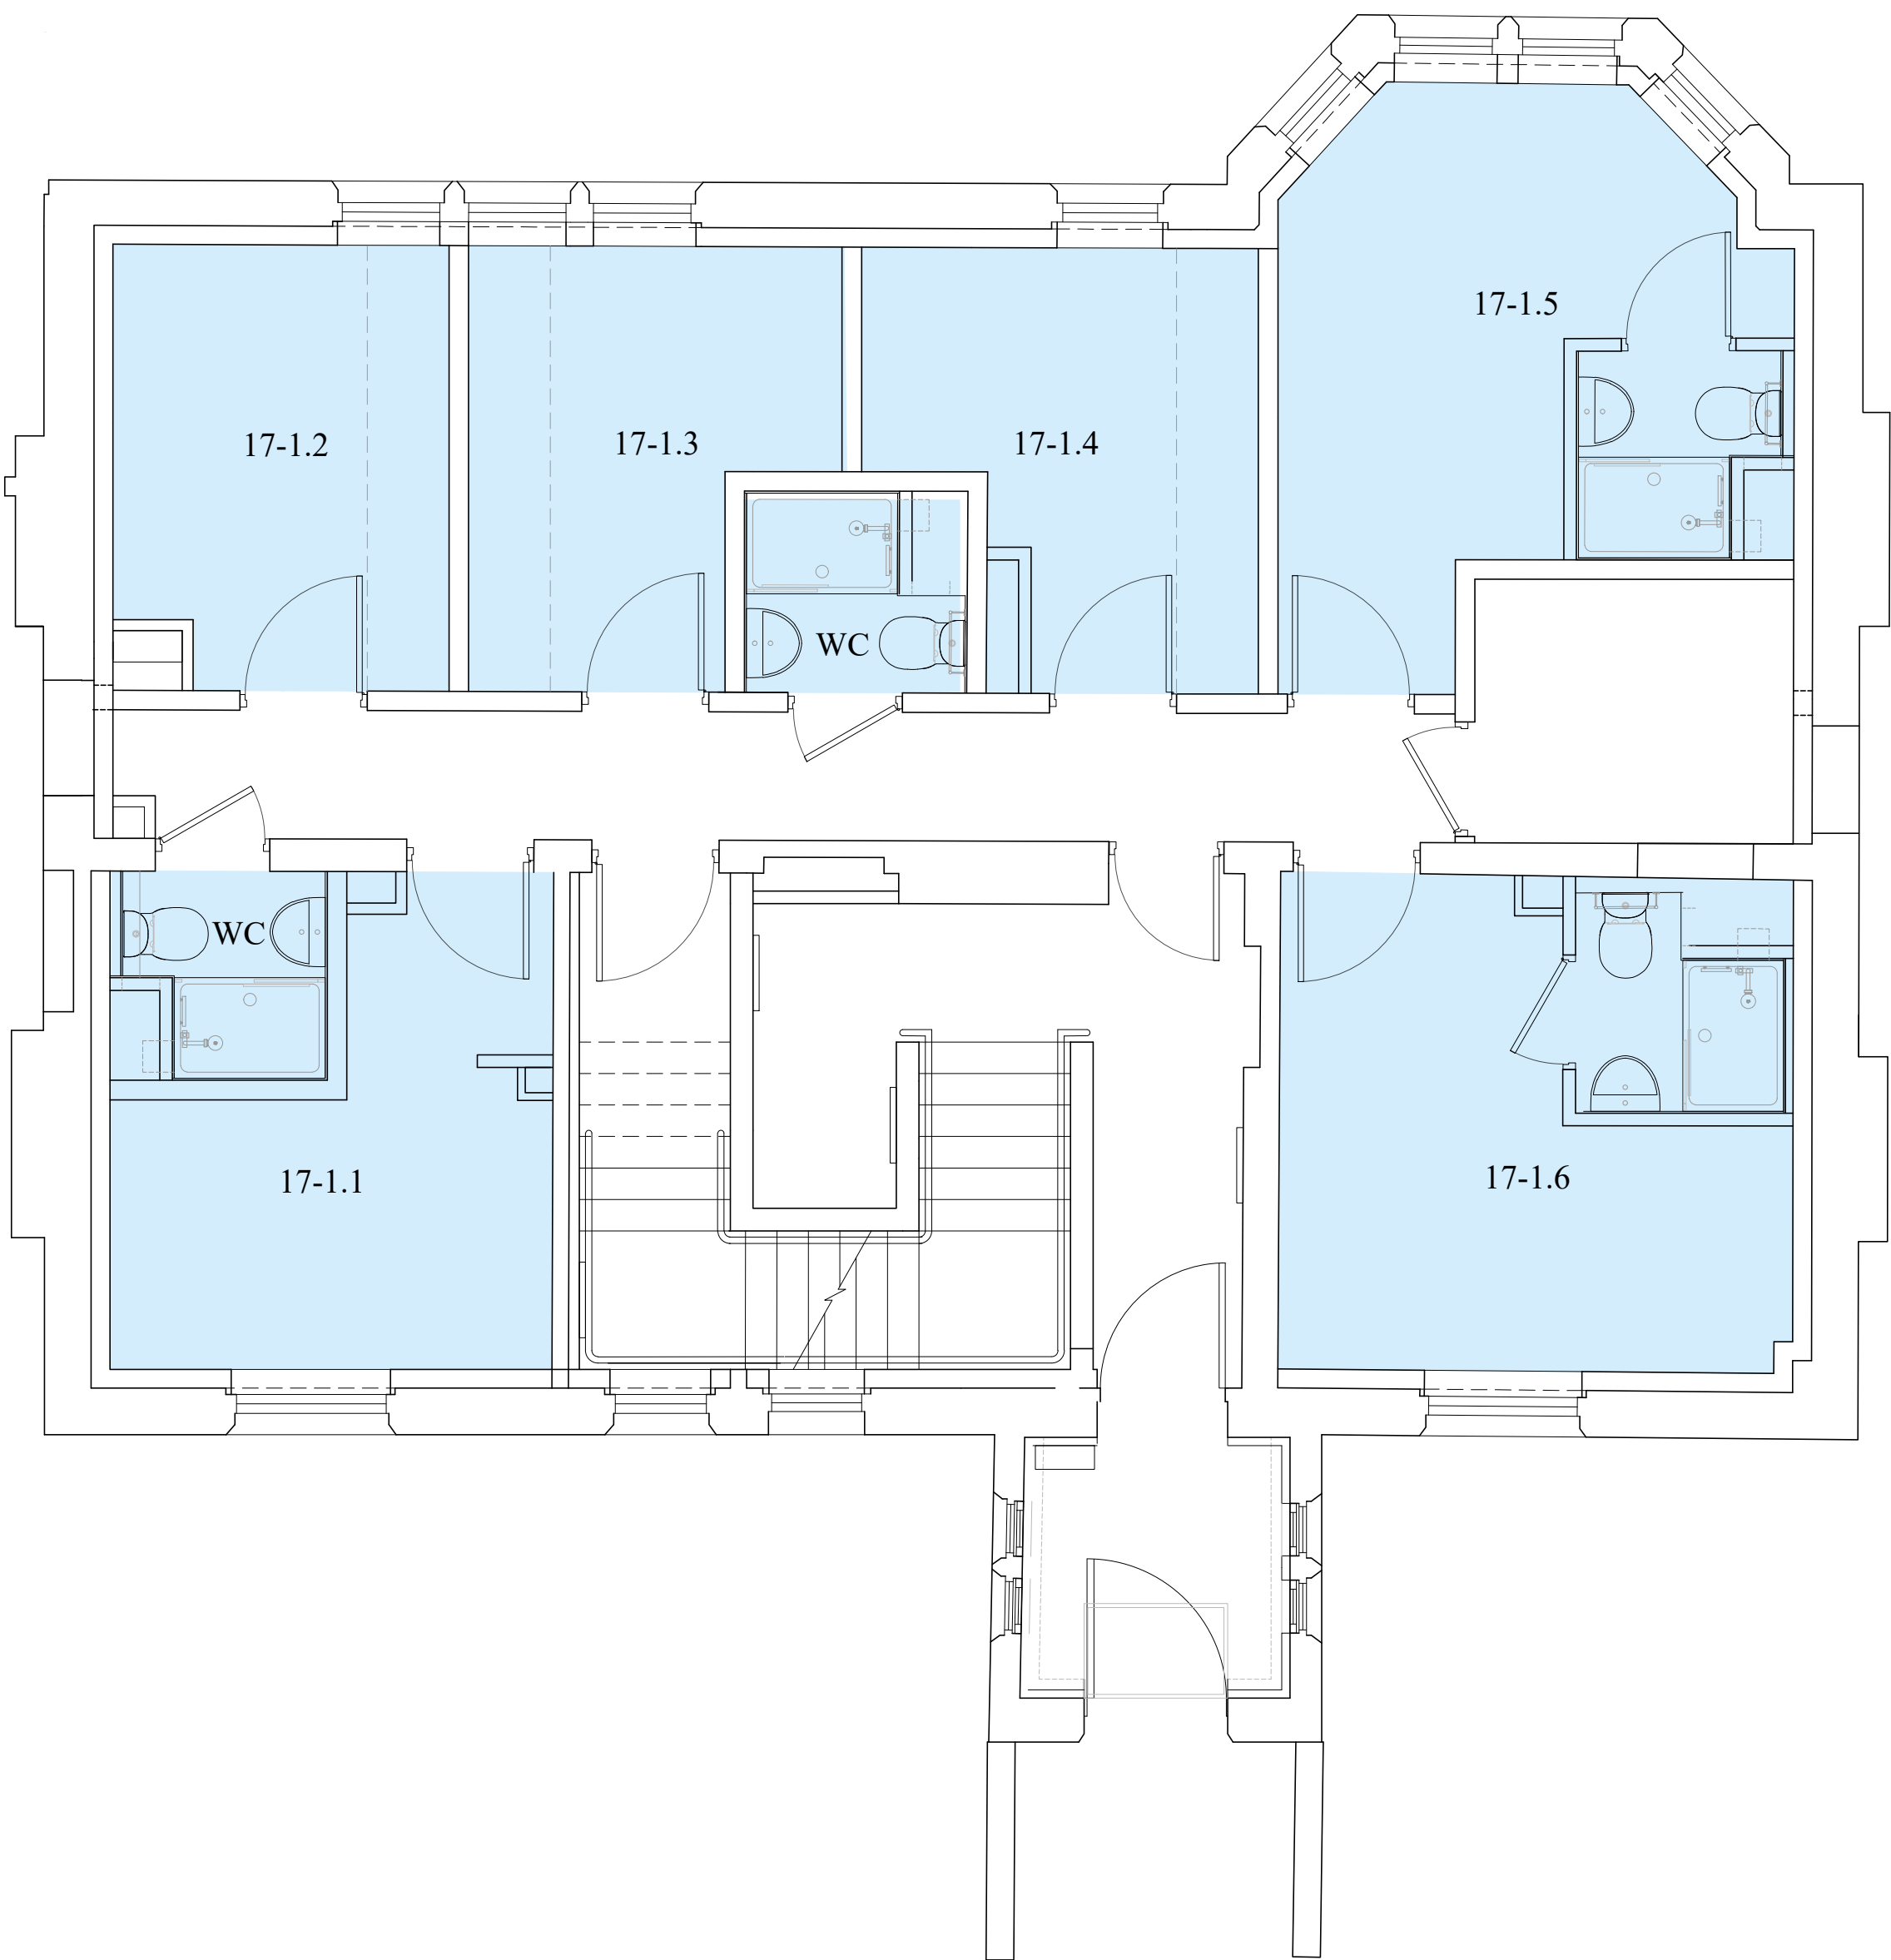

KEY:

REVISIONS:
- 23.09.2025
Initial Issue

ST EDMUND HALL
NORHAM GARDENS RESIDENCE PROJECT


No.17
FIRST FLOOR LAYOUT PLAN


DRAWING NO:
SK 326

SCALE: 1:50 @ A1	DATE: 23.09.2025
---------------------	---------------------

WRIGHT & WRIGHT ARCHITECTS

89/91 Bayham Street
London NW1 0AG
TEL 020 7428 9393
FAX 020 7428 9394
ww@wrightandwright.co.uk
www.wrightandwright.co.uk

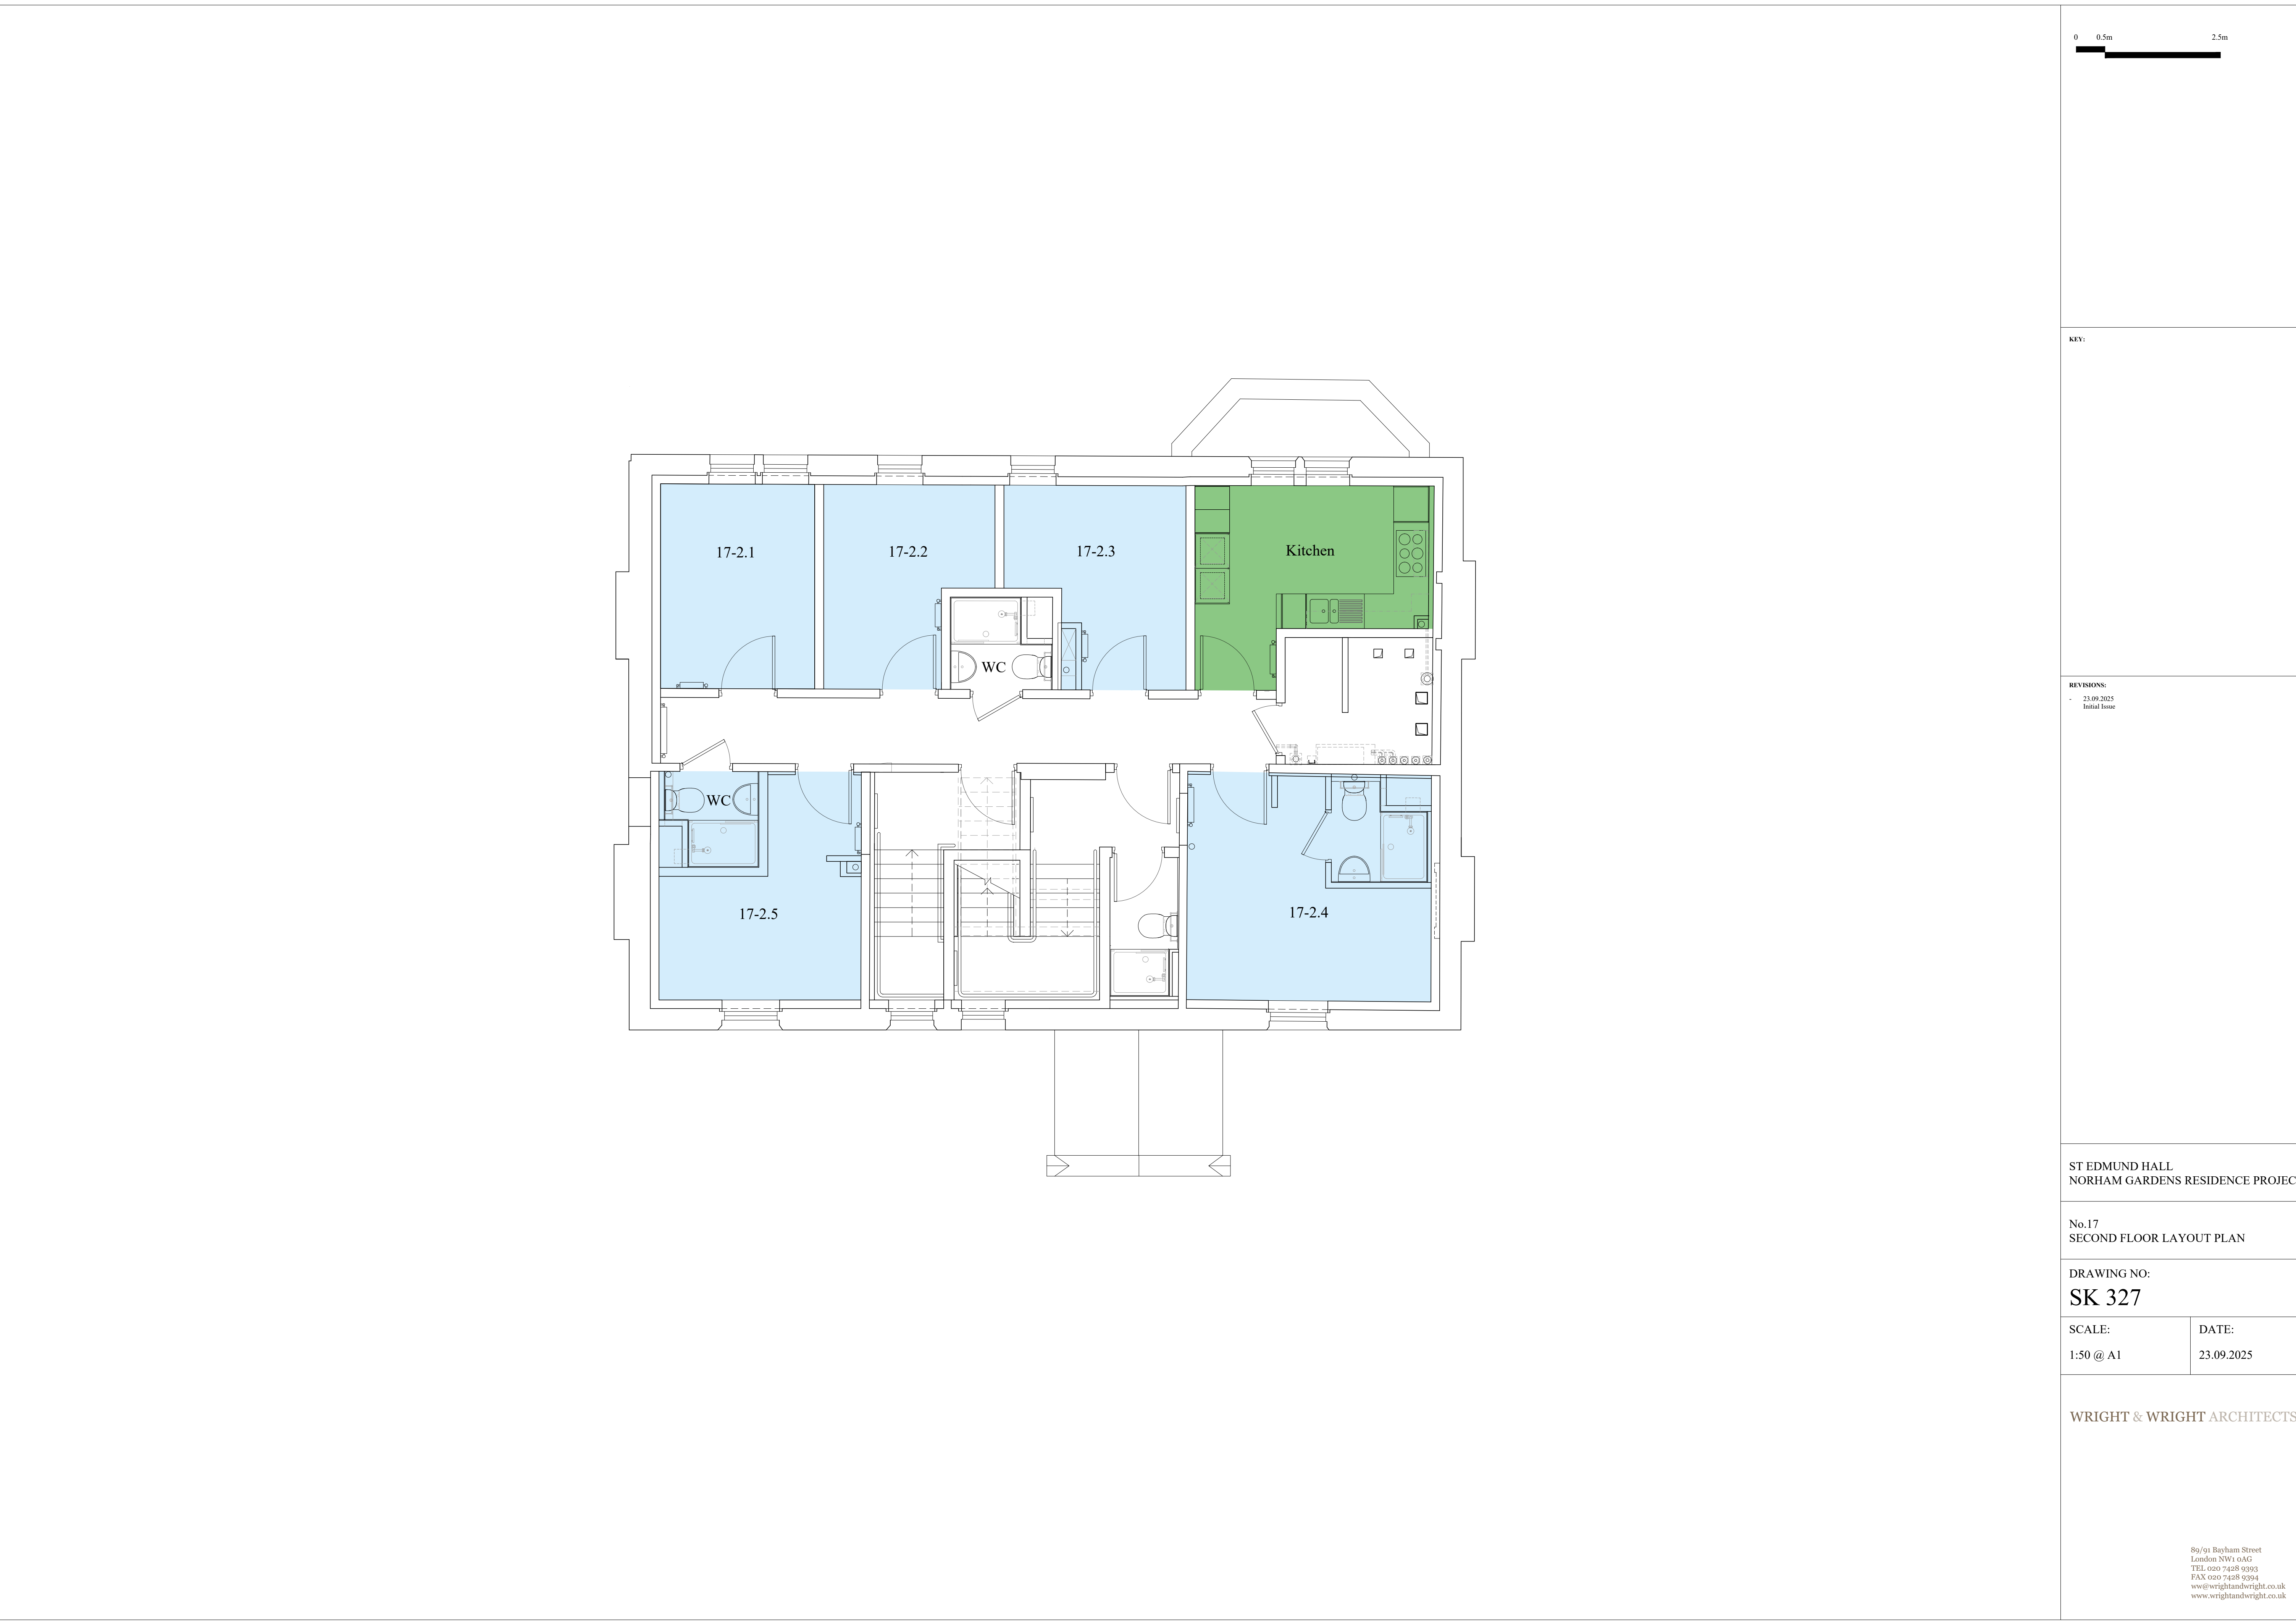

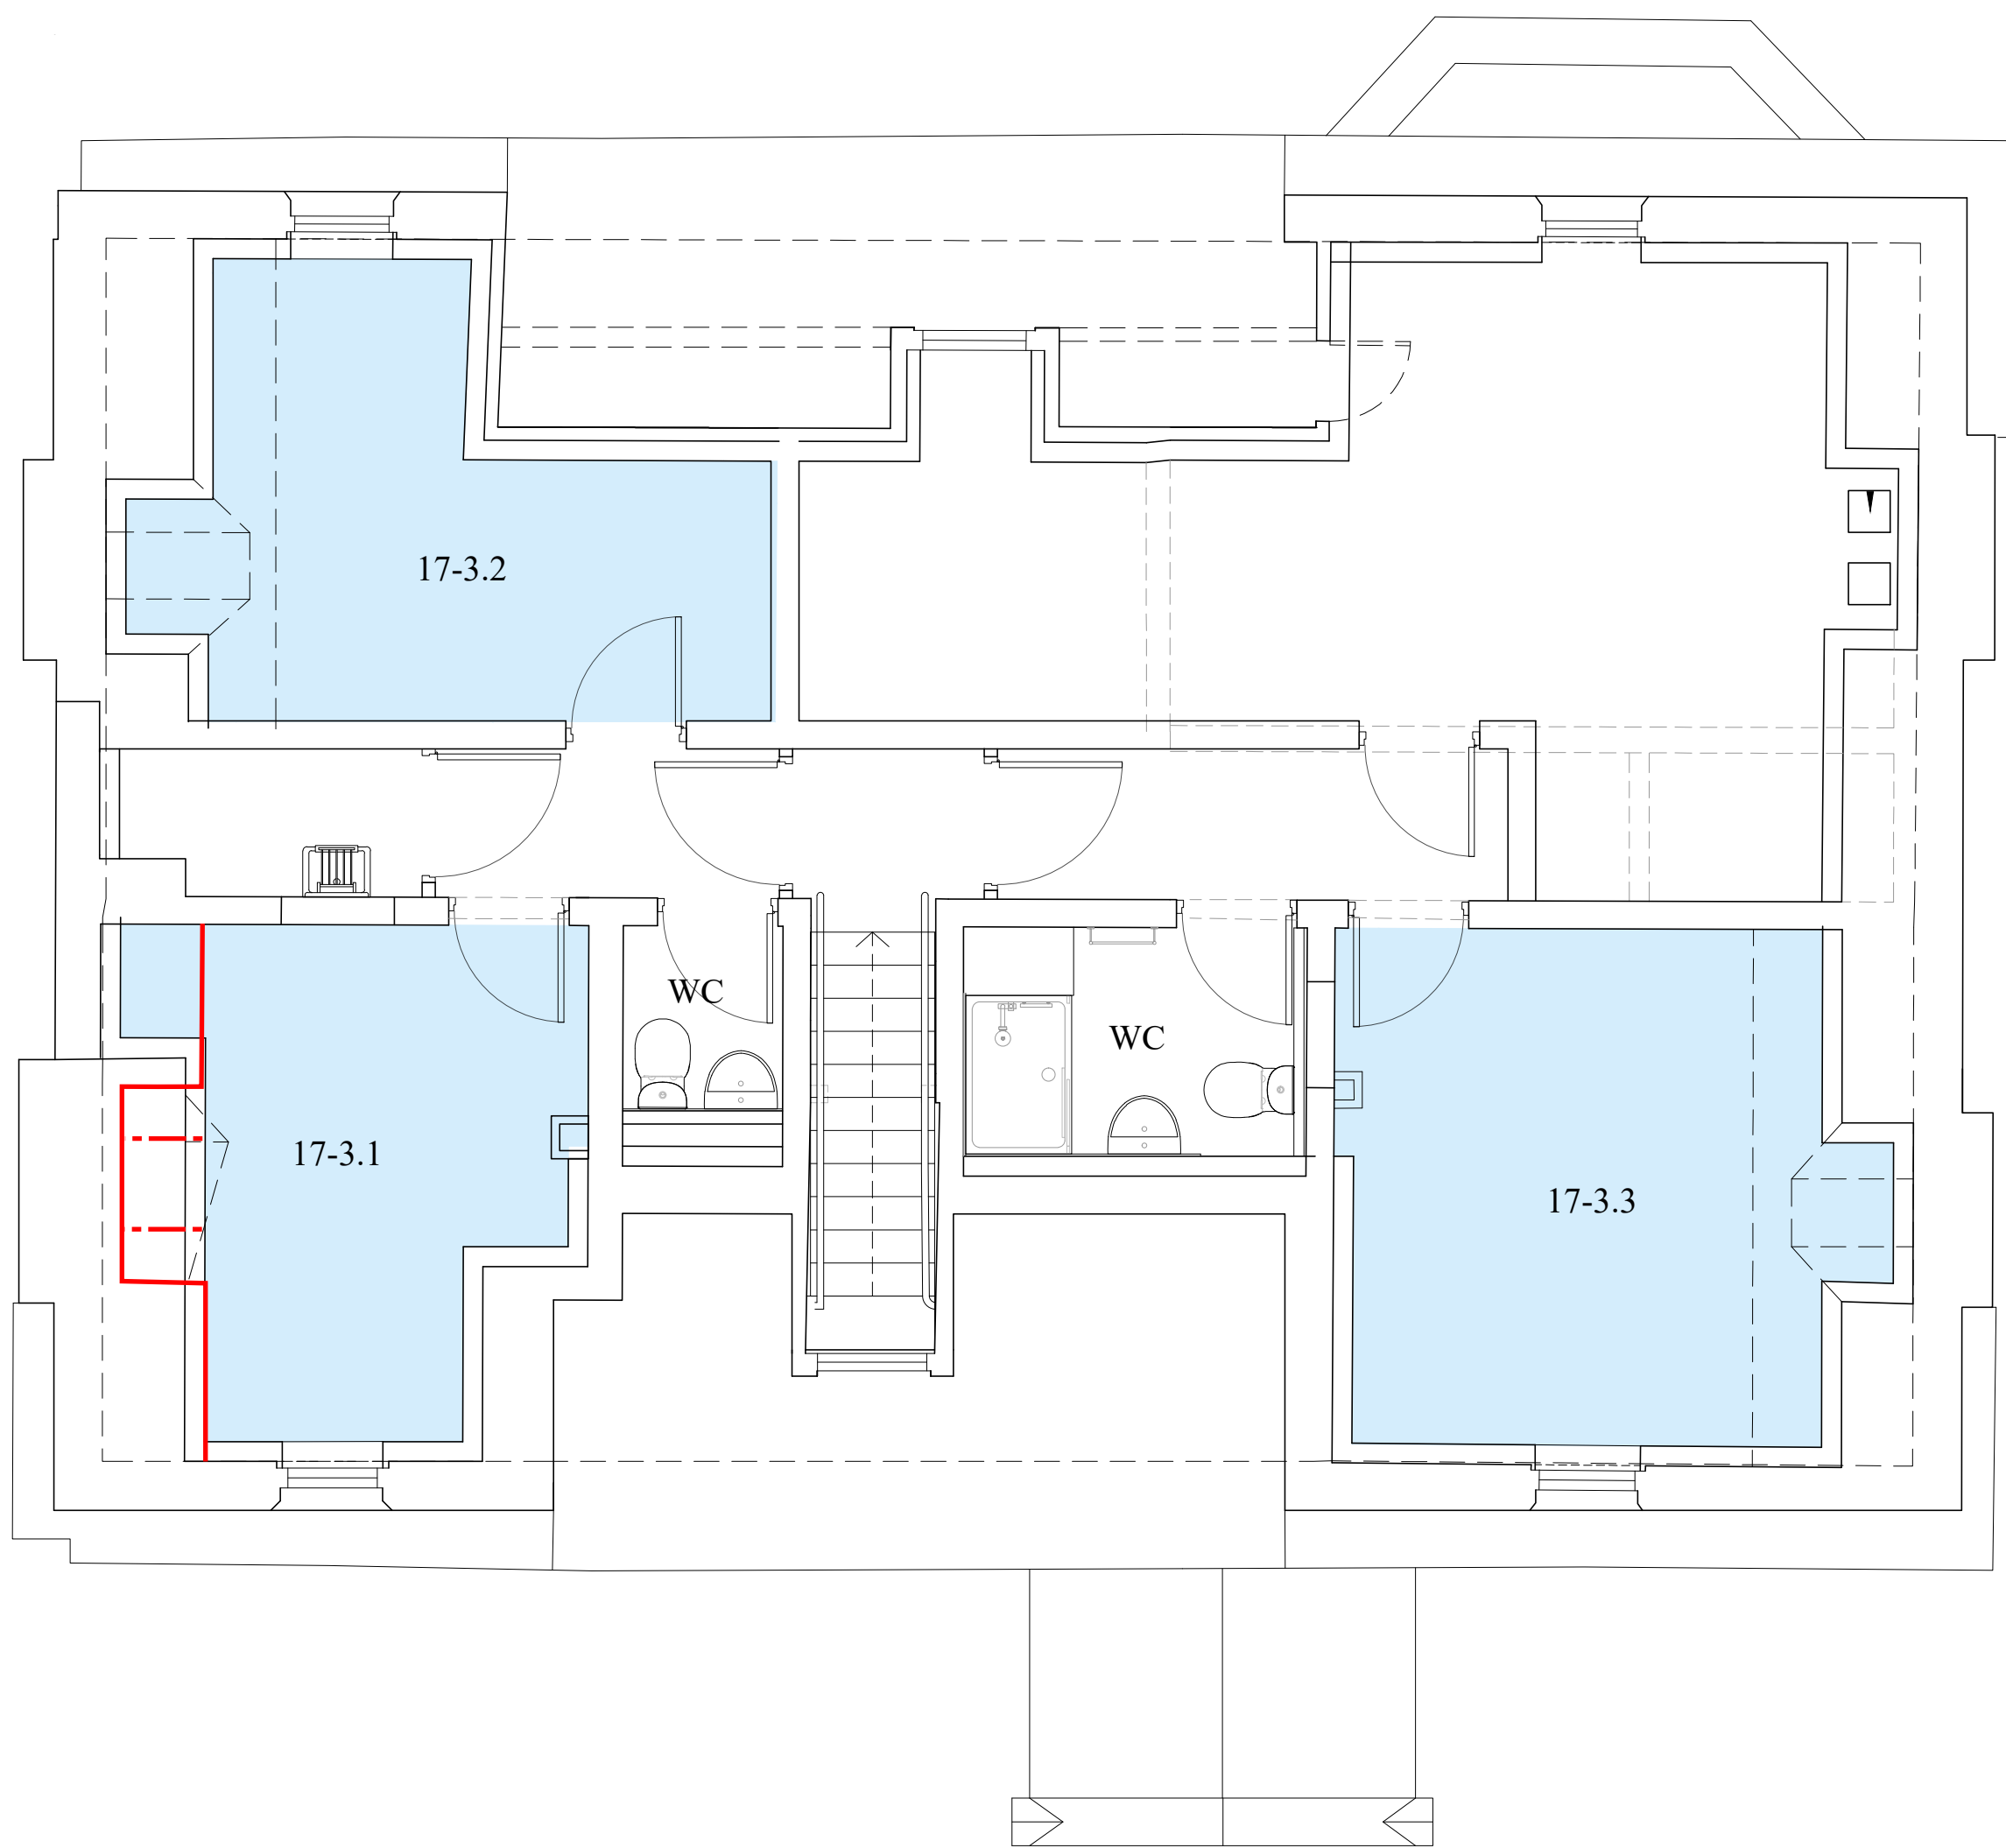

KEY:

REVISIONS:
- 23.09.2025
Initial Issue

ST EDMUND HALL
NORHAM GARDENS RESIDENCE PROJECT

No.17
THIRD FLOOR LAYOUT PLAN

DRAWING NO:
SK 328

SCALE: 1:50 @ A1	DATE: 23.09.2025
---------------------	---------------------

WRIGHT & WRIGHT ARCHITECTS

89/91 Bayham Street
London NW1 0AG
TEL 020 7428 9393
FAX 020 7428 9394
ww@wrightandwright.co.uk
www.wrightandwright.co.uk