


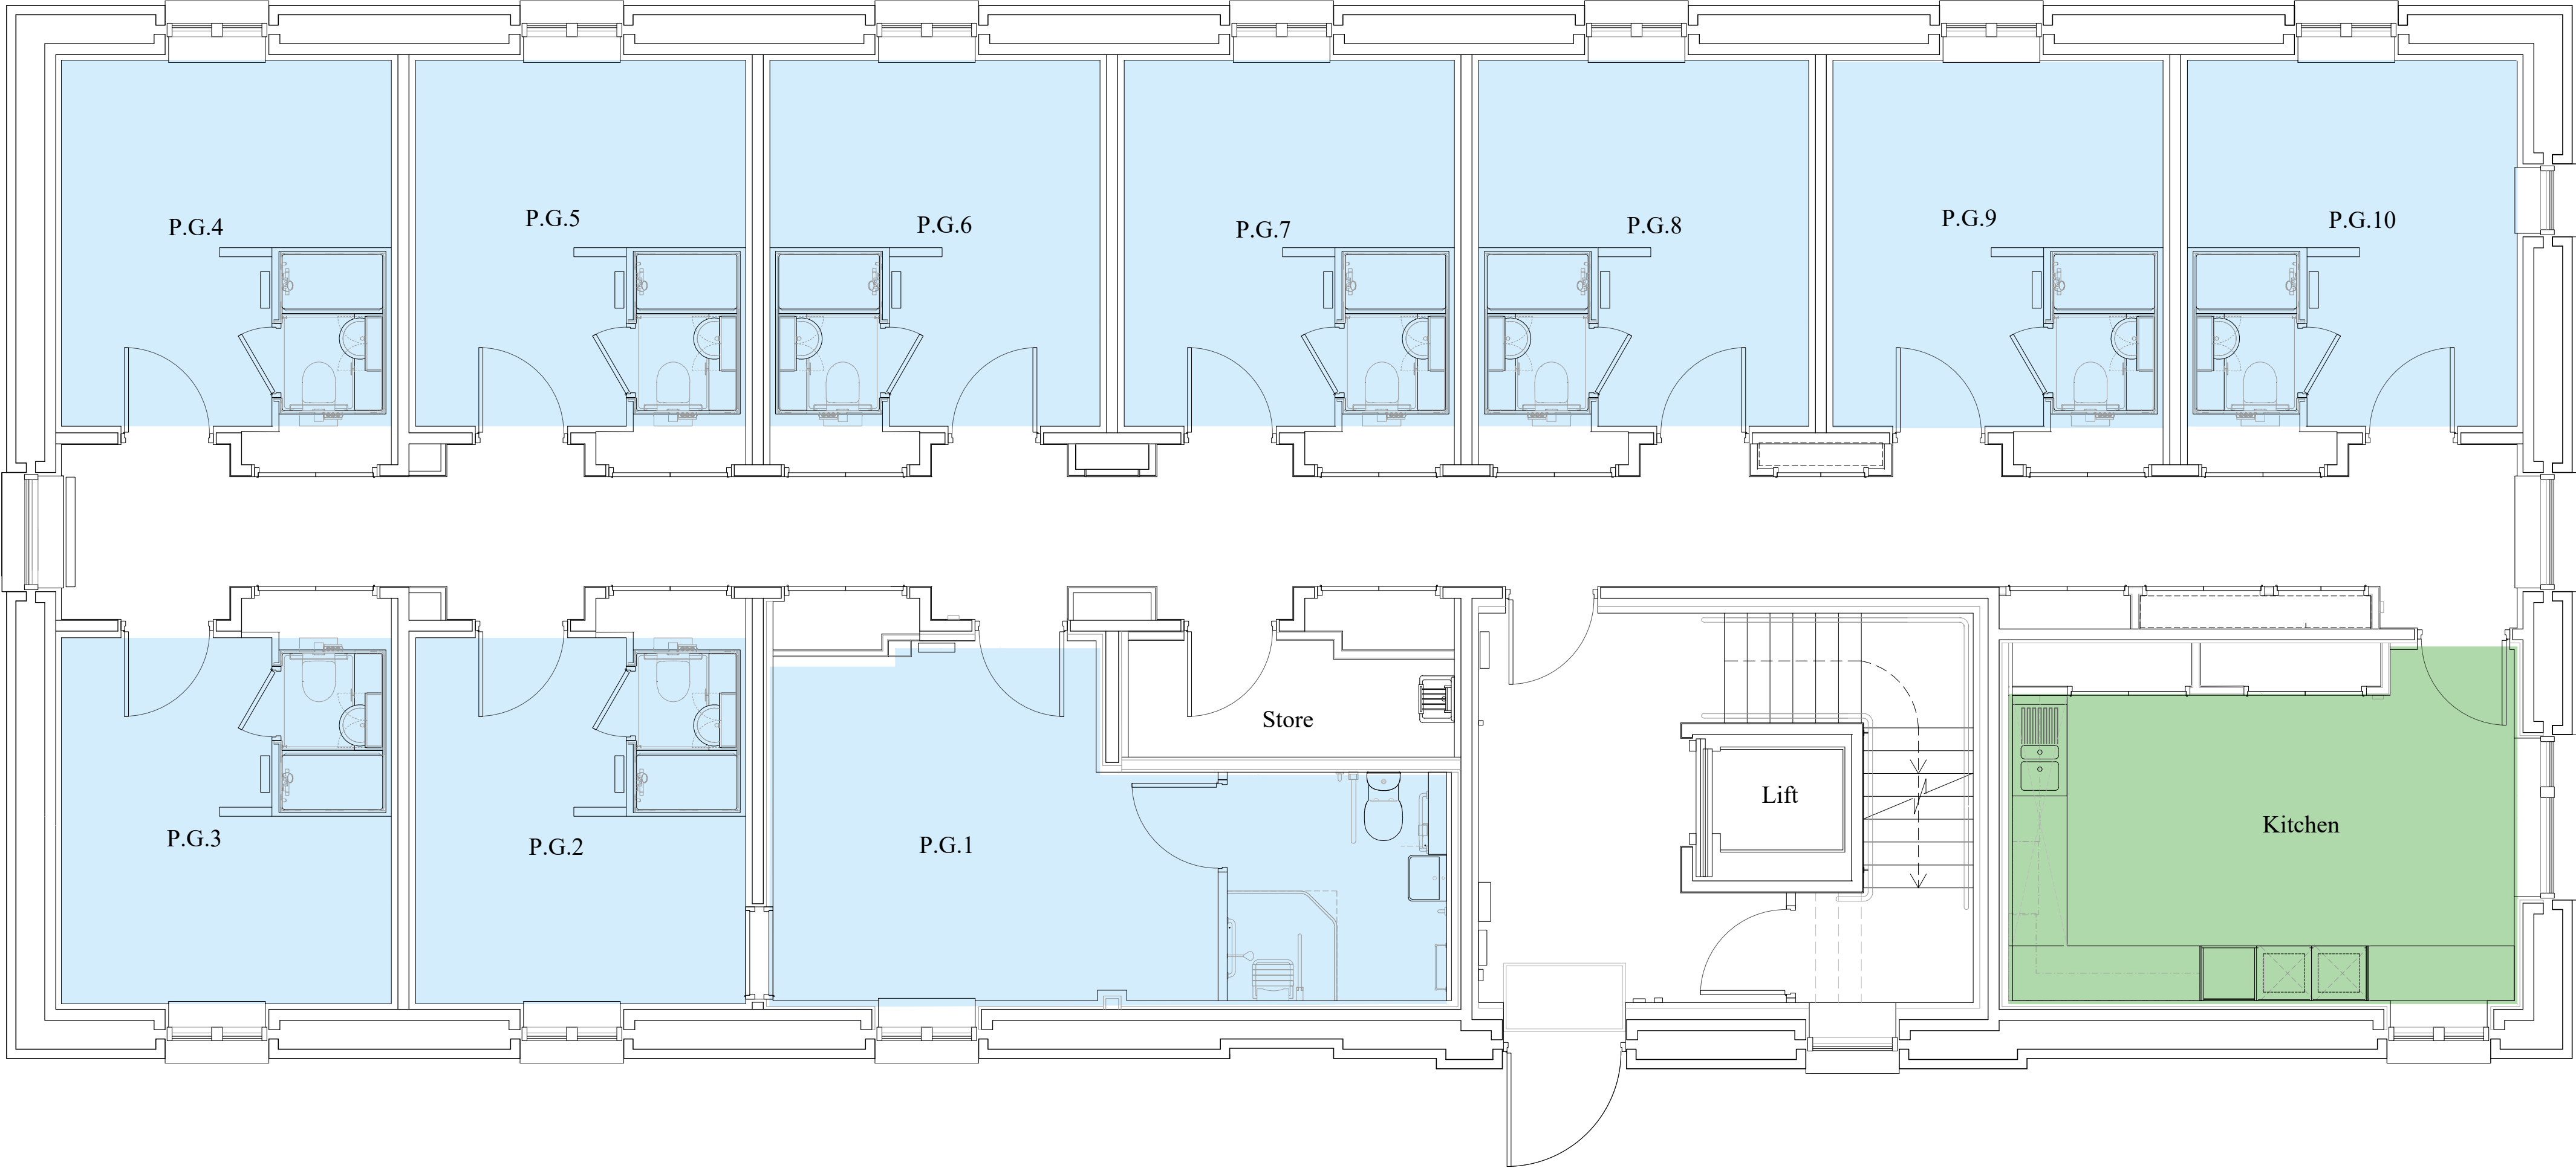

KEY:

REVISIONS:
- 22.09.2025
Initial Issue

ST EDMUND HALL
NORHAM GARDENS RESIDENCE PROJECT


PARK HOUSE
GROUND FLOOR LAYOUT PLAN

DRAWING NO:
SK 313

SCALE: 1:50 @ A1	DATE: 22.09.2025
---------------------	---------------------

WRIGHT & WRIGHT ARCHITECTS

89/91 Bayham Street
London NW1 0AG
TEL 020 7428 9393
FAX 020 7428 9394
ww@wrightandwright.co.uk
www.wrightandwright.co.uk

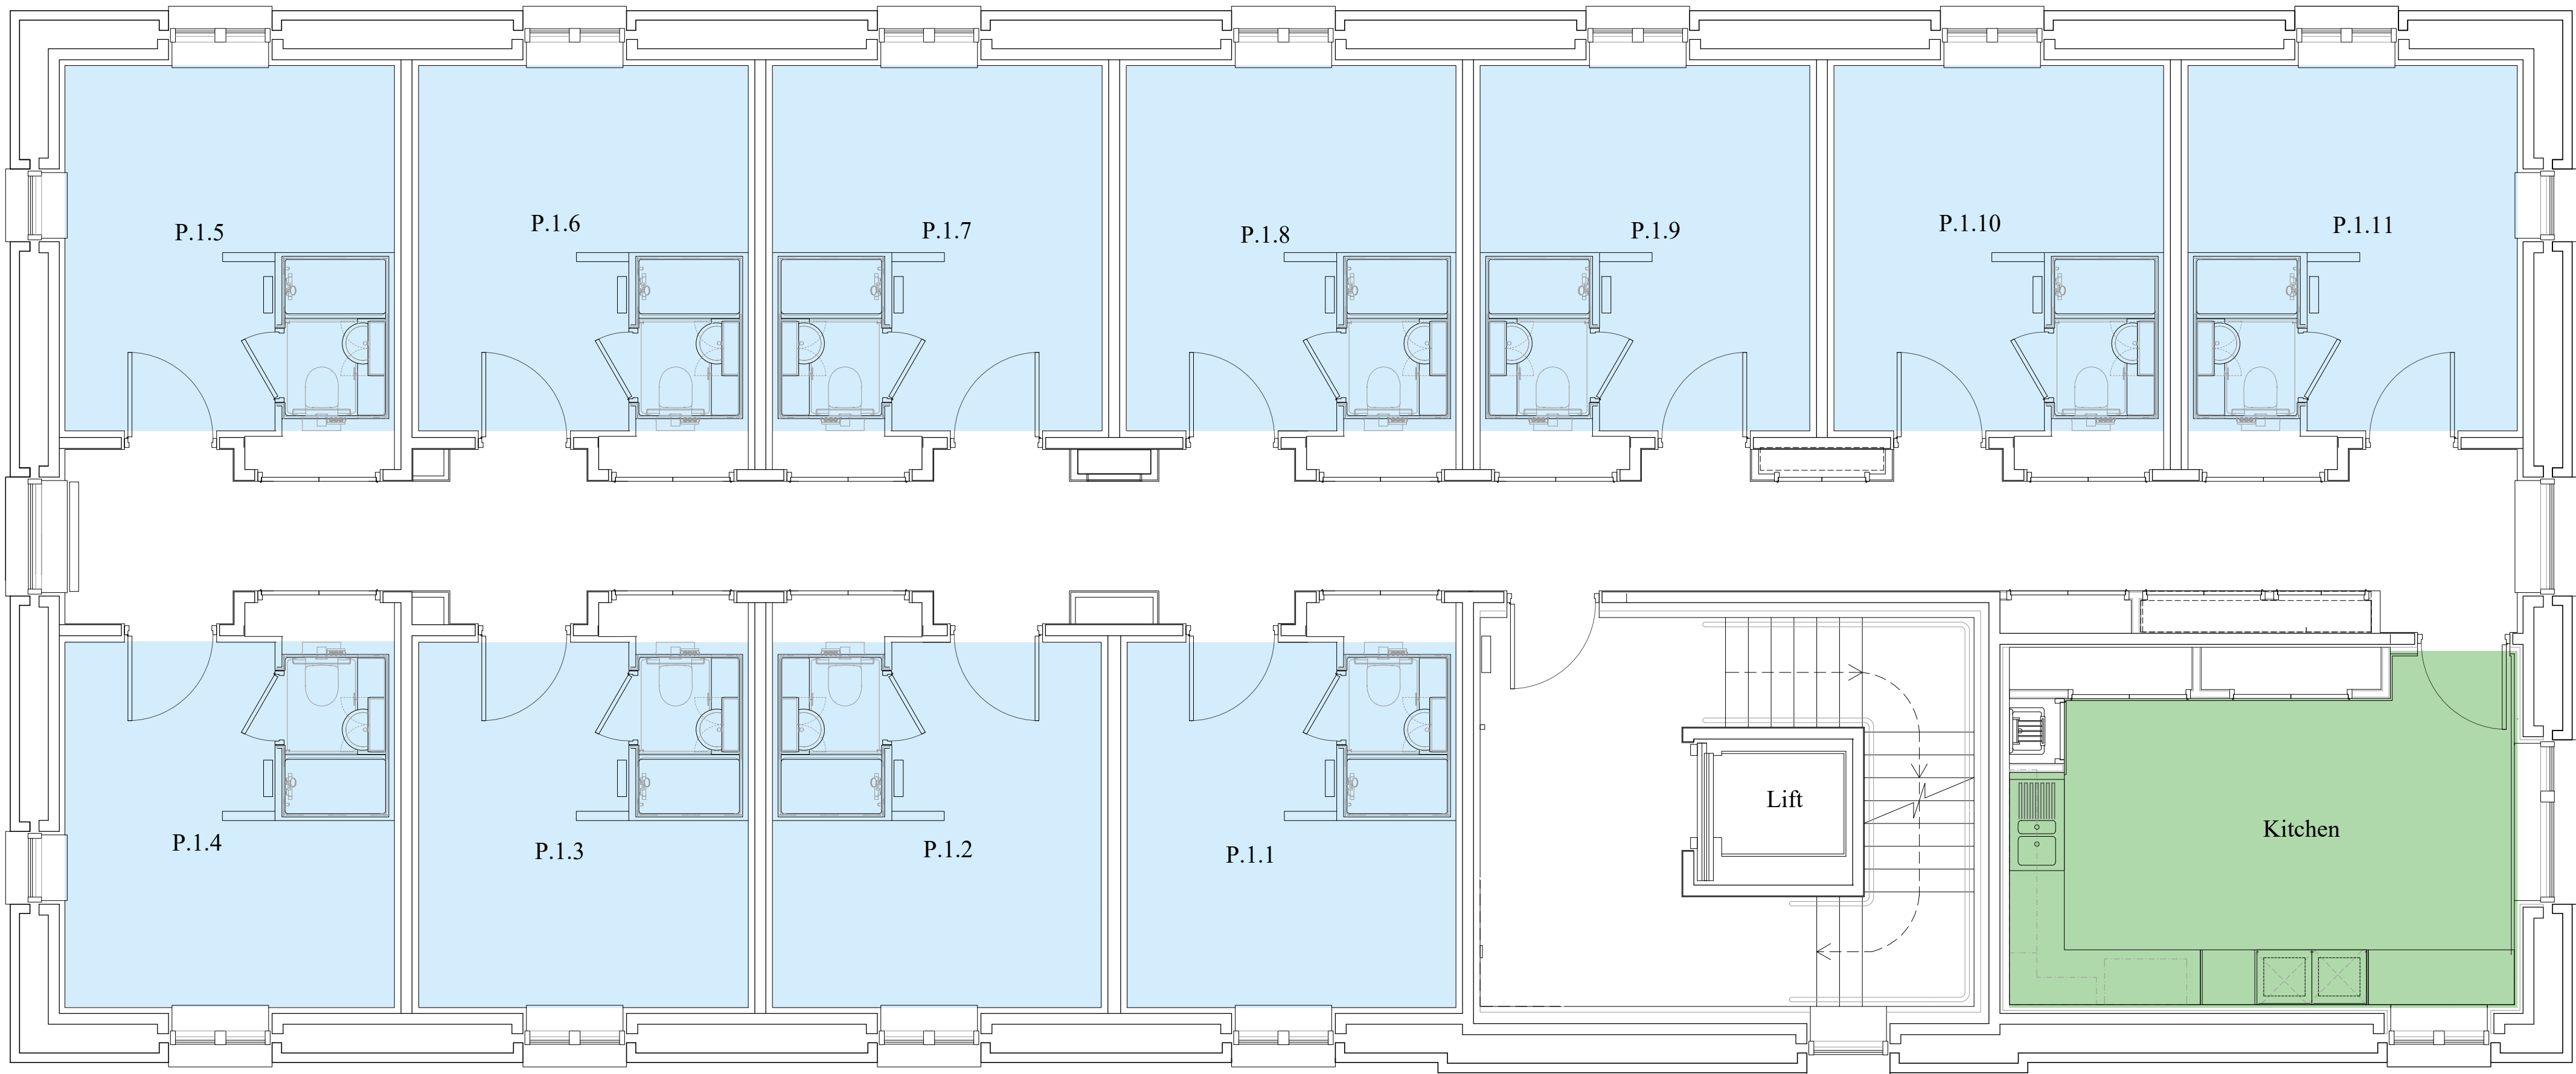

KEY:

REVISIONS:
- 22.09.2025
Initial Issue

ST EDMUND HALL
NORHAM GARDENS RESIDENCE PROJECT


PARK HOUSE
FIRST FLOOR LAYOUT PLAN

DRAWING NO:
SK 314

SCALE: 1:50 @ A1	DATE: 22.09.2025
---------------------	---------------------

WRIGHT & WRIGHT ARCHITECTS

89/91 Bayham Street
London NW1 0AG
TEL 020 7428 9393
FAX 020 7428 9394
ww@wrightandwright.co.uk
www.wrightandwright.co.uk

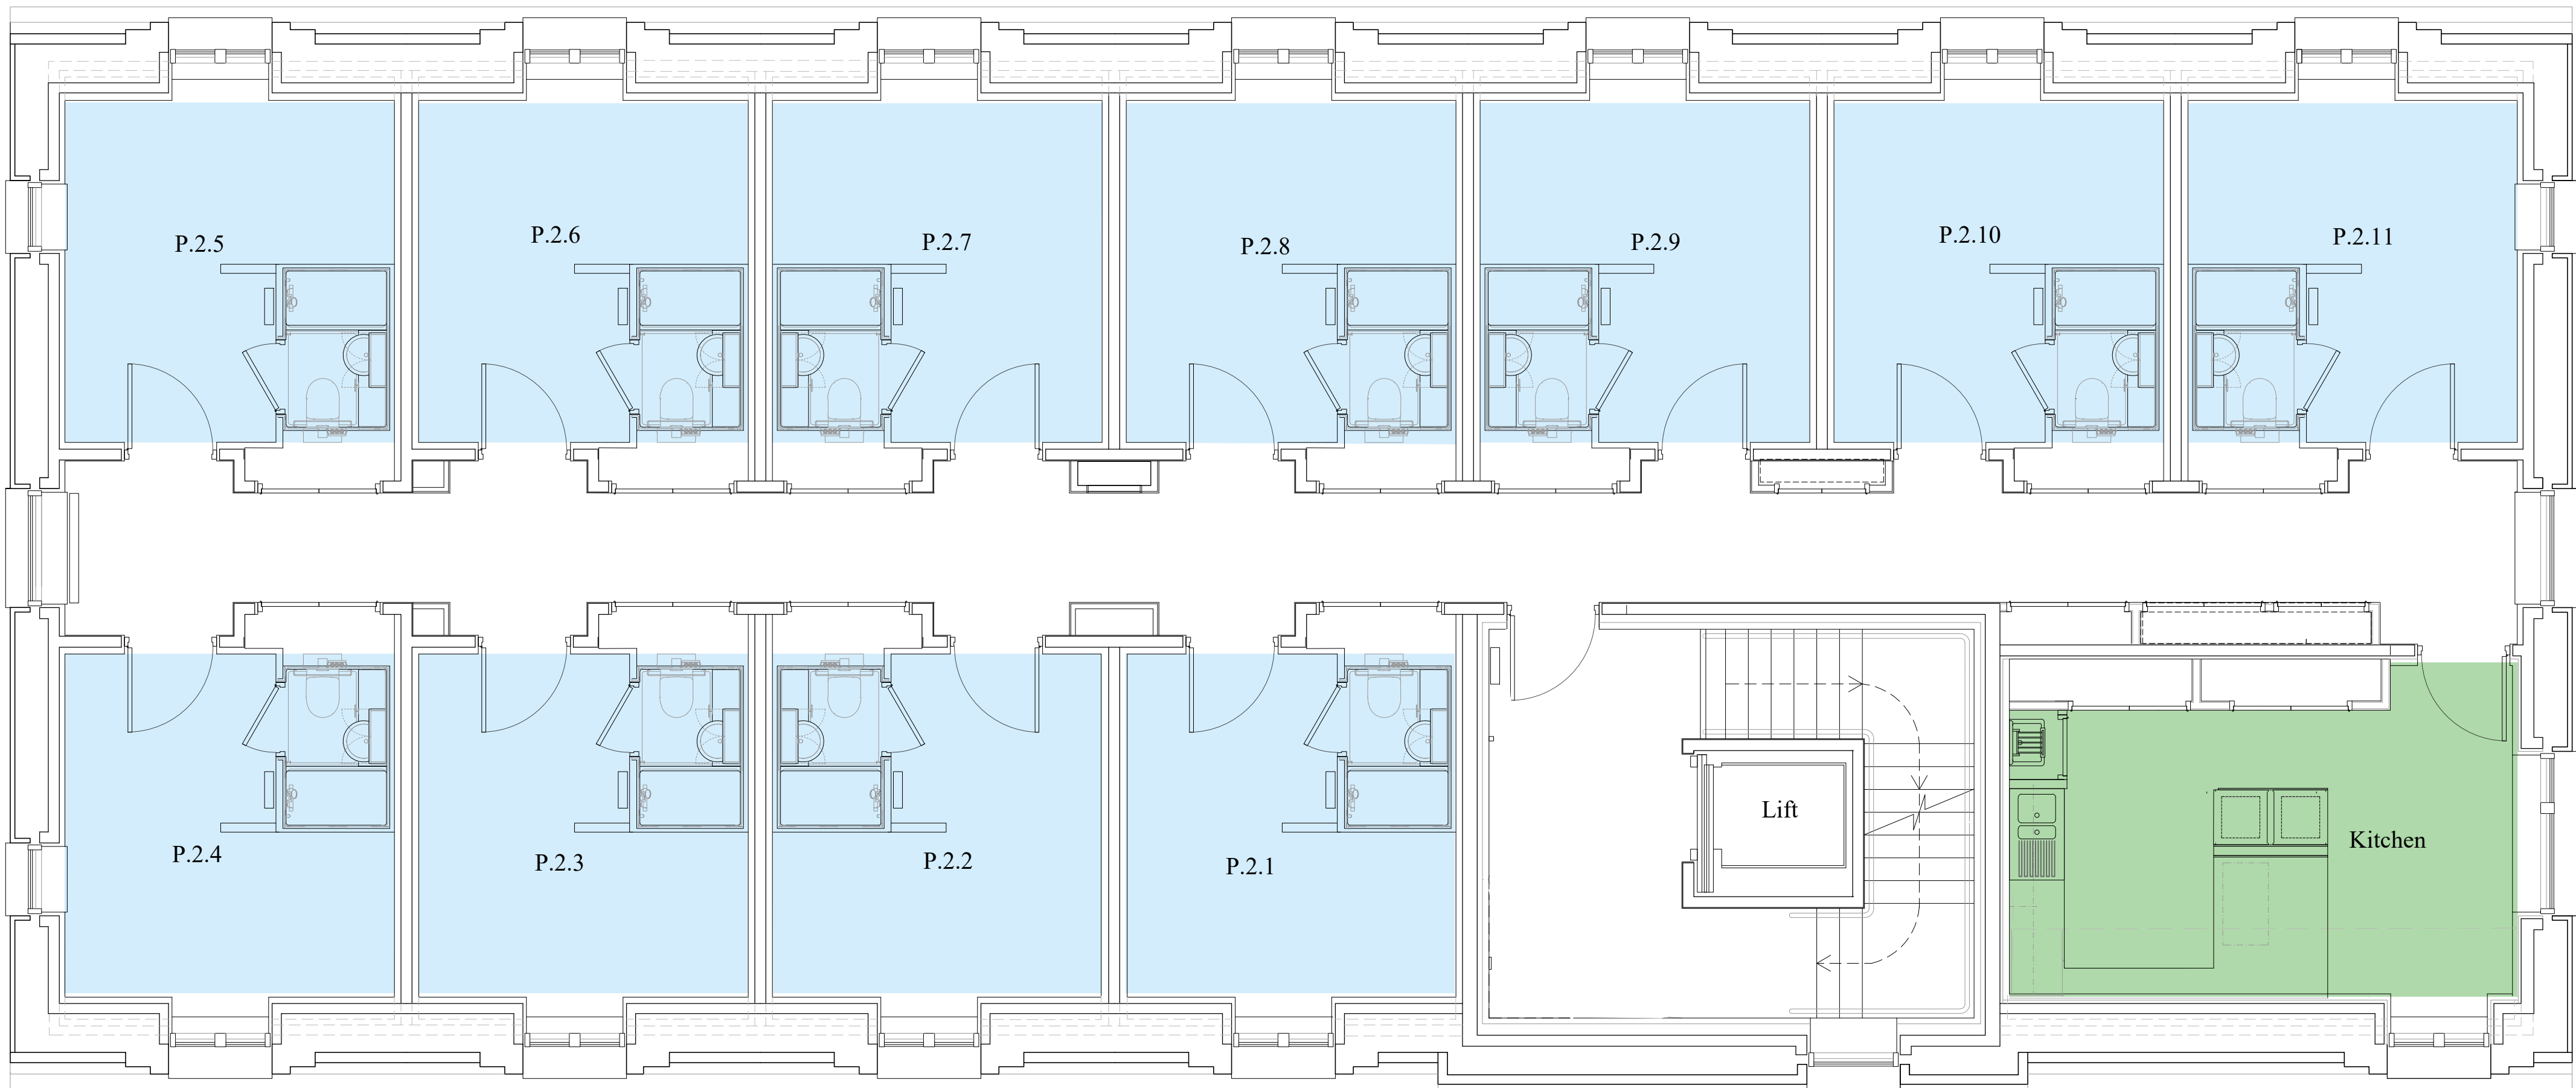

0 0.5m 2.5m

KEY:

REVISIONS:
- 22.09.2025
Initial Issue

ST EDMUND HALL
NORHAM GARDENS RESIDENCE PROJECT

PARK HOUSE
SECOND FLOOR LAYOUT PLAN

DRAWING NO:
SK 315

SCALE:
1:50 @ A1

DATE:
22.09.2025

WRIGHT & WRIGHT ARCHITECTS

89/91 Bayham Street
London NW1 0AG
TEL 020 7428 9393
FAX 020 7428 9394
ww@wrightandwright.co.uk
www.wrightandwright.co.uk