


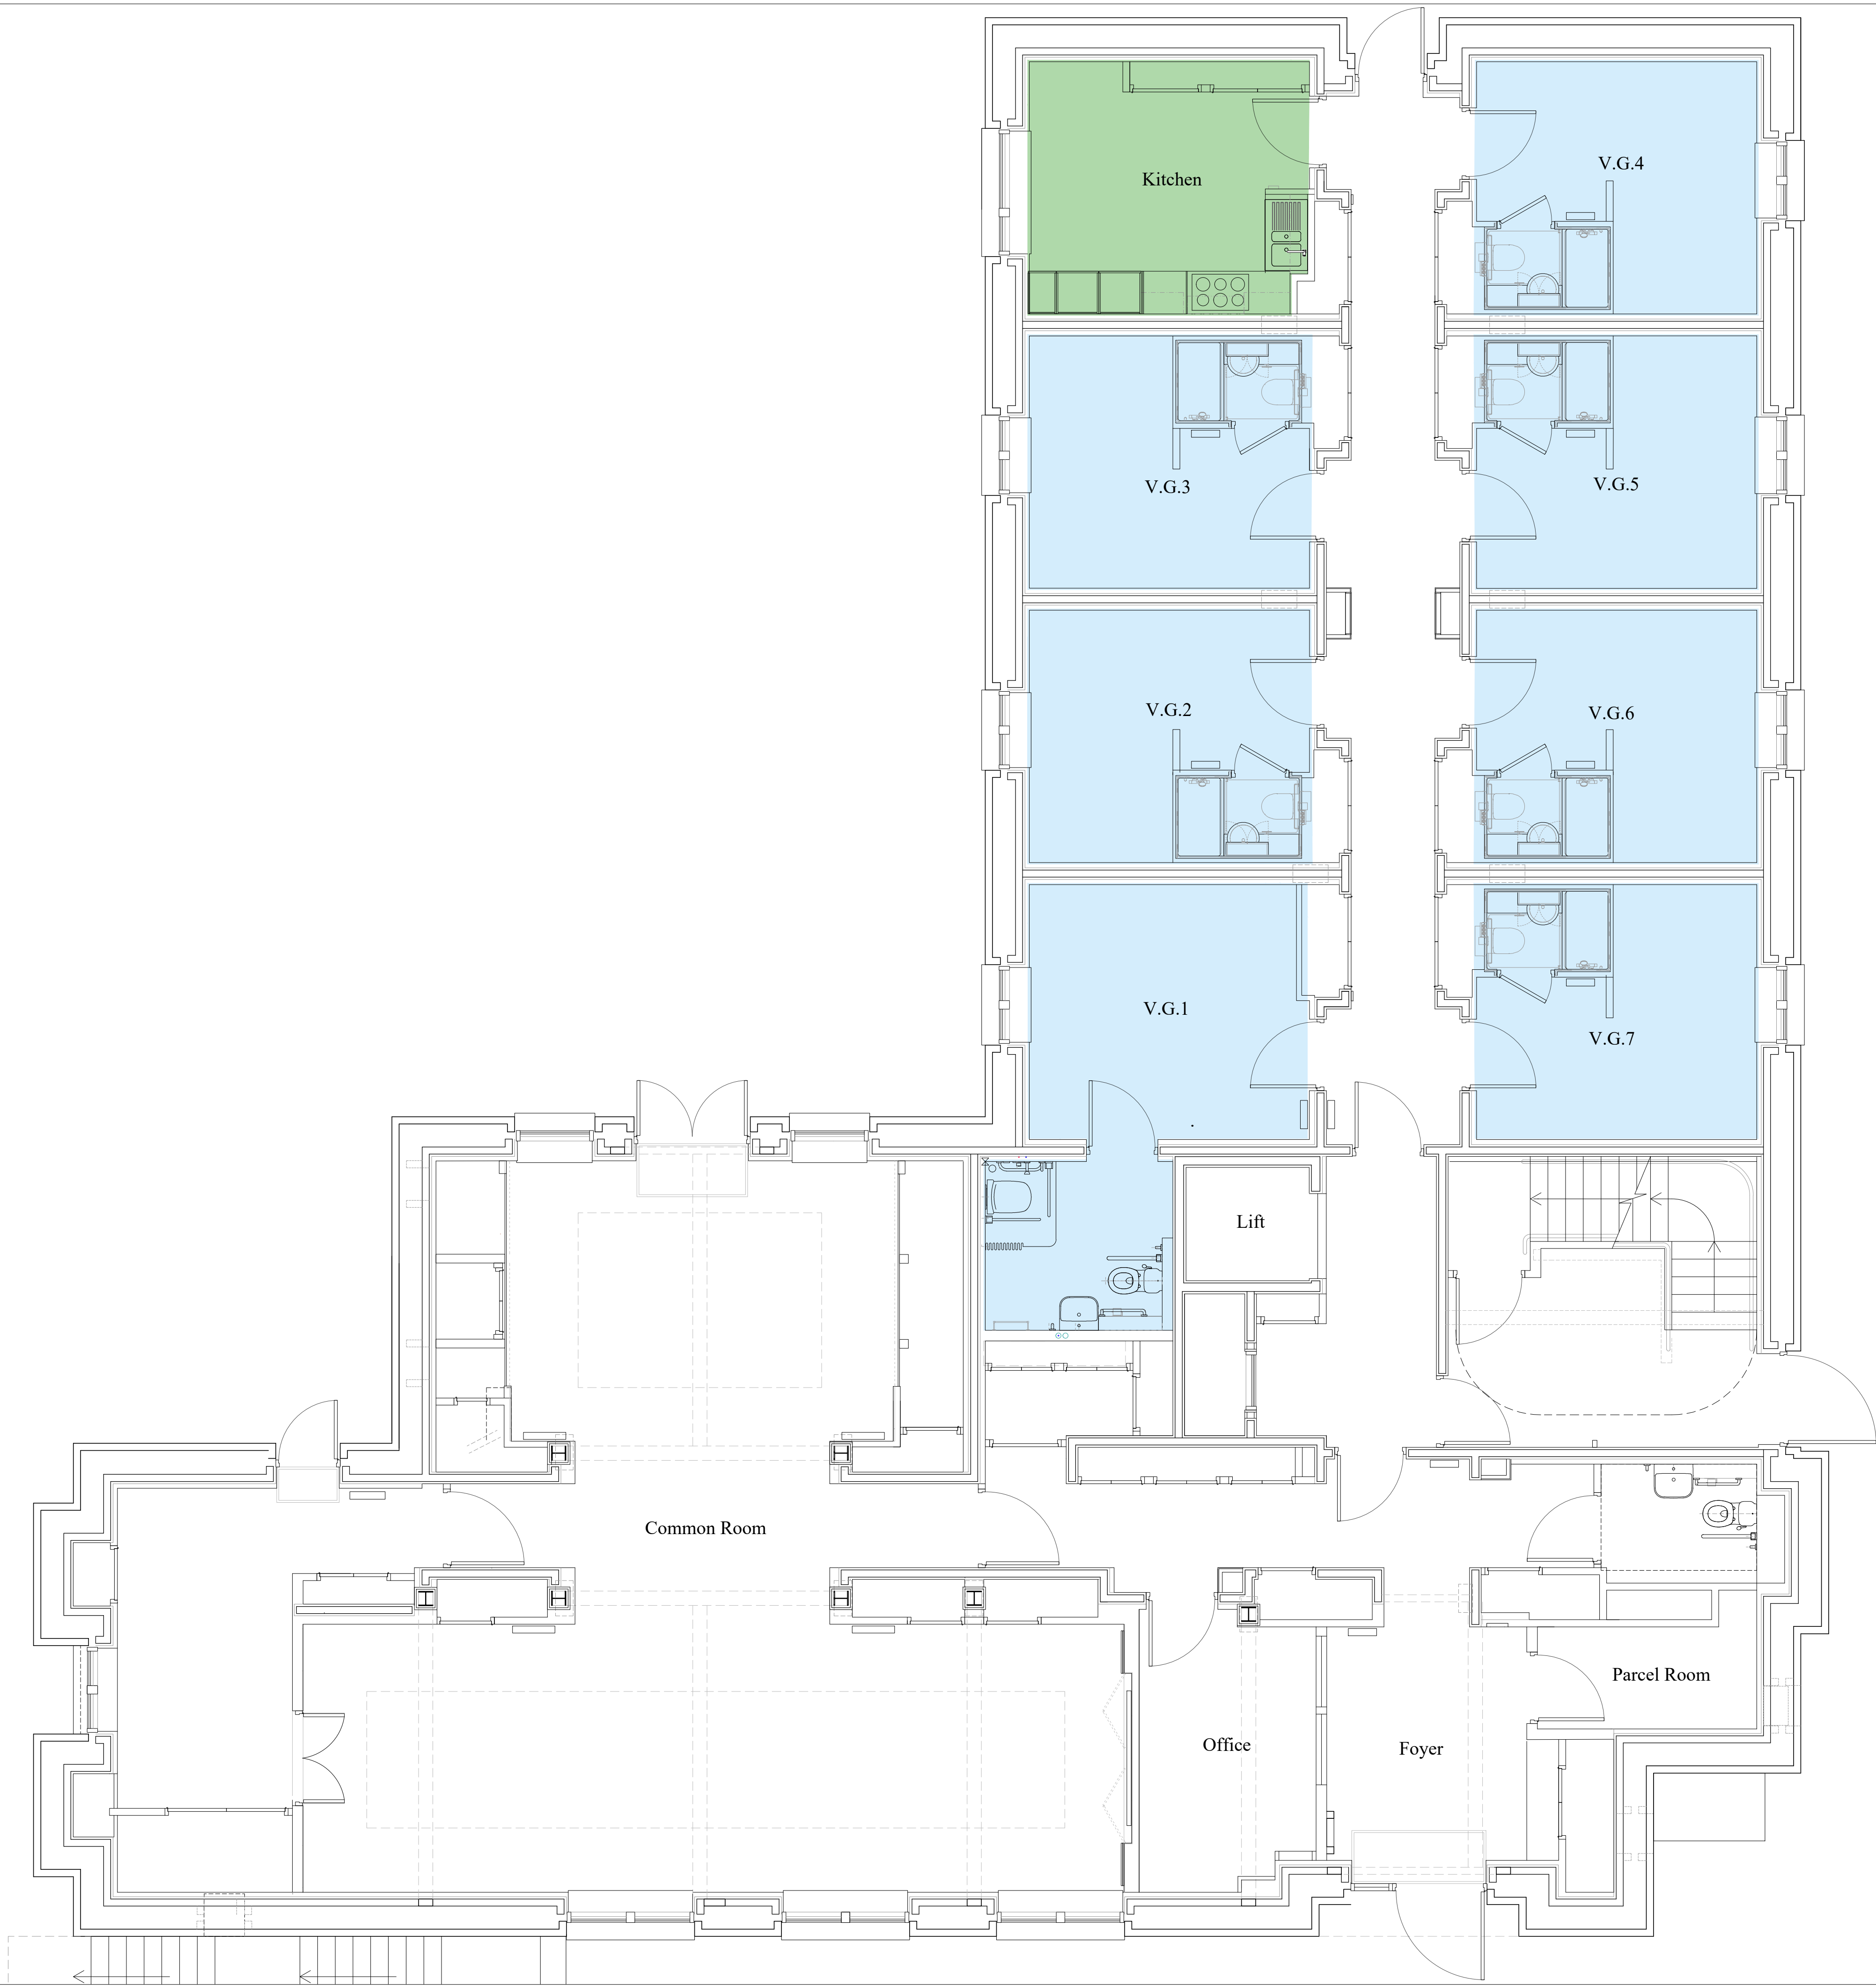

0 0.5m 2.5m

KEY:

REVISIONS:
- 23.09.2025
Initial Issue

ST EDMUND HALL
NORHAM GARDENS RESIDENCE PROJECT

VILLA
GROUND FLOOR LAYOUT PLAN

DRAWING NO:
SK 320

SCALE:
1:50 @ A1

DATE:
23.09.2025

WRIGHT & WRIGHT ARCHITECTS

89/91 Bayham Street
London NW1 0AG
TEL 020 7428 9393
FAX 020 7428 9394
ww@wrightandwright.co.uk
www.wrightandwright.co.uk



0 0.5m 2.5m

KEY:

REVISIONS:
- 23.09.2025
Initial Issue

ST EDMUND HALL
NORHAM GARDENS RESIDENCE PROJECT

VILLA
FIRST FLOOR LAYOUT PLAN

DRAWING NO:
SK 321

SCALE:
1:50 @ A1

DATE:
23.09.2025

WRIGHT & WRIGHT ARCHITECTS

89/91 Bayham Street
London NW1 0AG
TEL 020 7428 9393
FAX 020 7428 9394
ww@wrightandwright.co.uk
www.wrightandwright.co.uk



0 0.5m 2.5m

KEY:

REVISIONS:
- 23.09.2025
Initial Issue

ST EDMUND HALL
NORHAM GARDENS RESIDENCE PROJECT

VILLA
SECOND FLOOR LAYOUT PLAN

DRAWING NO:
SK 322

SCALE:
1:50 @ A1

DATE:
23.09.2025

WRIGHT & WRIGHT ARCHITECTS

89/91 Bayham Street
London NW1 0AG
TEL 020 7428 9393
FAX 020 7428 9394
ww@wrightandwright.co.uk
www.wrightandwright.co.uk



KEY:

REVISIONS:
- 23.09.2025
Initial Issue

ST EDMUND HALL
NORHAM GARDENS RESIDENCE PROJECT

VILLA
THIRD FLOOR LAYOUT PLAN


DRAWING NO:
SK 323

SCALE:
1:50 @ A1

DATE:
23.09.2025

WRIGHT & WRIGHT ARCHITECTS

89/91 Bayham Street
London NW1 0AG
TEL 020 7428 9393
FAX 020 7428 9394
ww@wrightandwright.co.uk
www.wrightandwright.co.uk

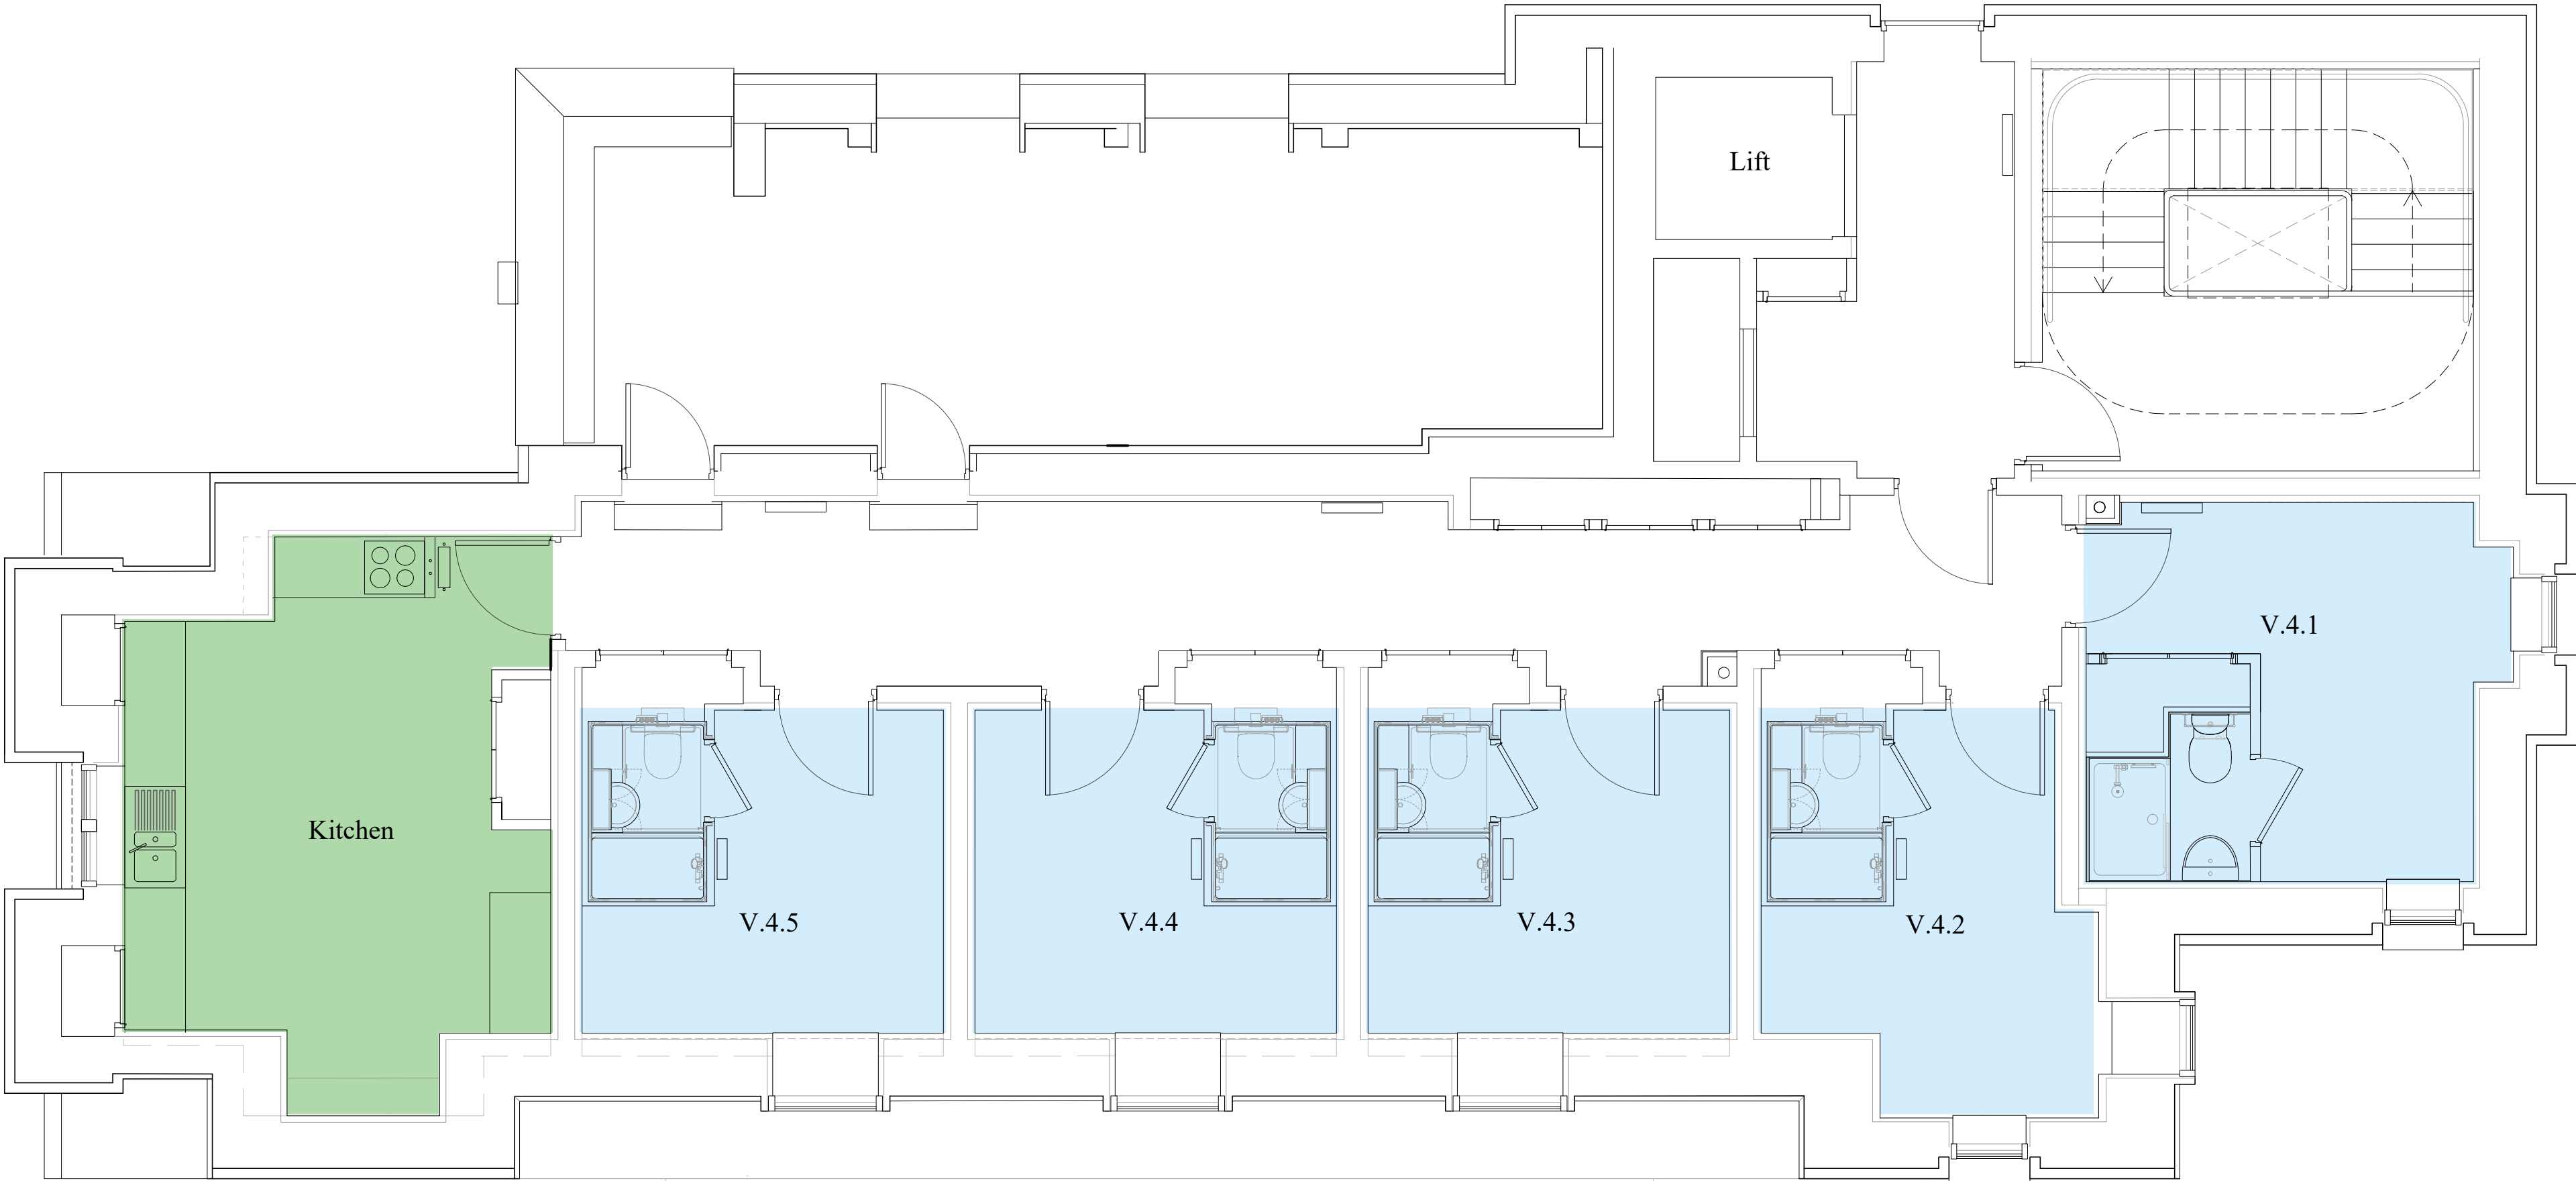

KEY:

REVISIONS:
- 23.09.2025
Initial Issue

ST EDMUND HALL
NORHAM GARDENS RESIDENCE PROJECT

VILLA
FOURTH FLOOR LAYOUT PLAN

DRAWING NO:
SK 324

SCALE:
1:50 @ A1

DATE:
23.09.2025

WRIGHT & WRIGHT ARCHITECTS

89/91 Bayham Street
London NW1 0AG
TEL 020 7428 9393
FAX 020 7428 9394
ww@wrightandwright.co.uk
www.wrightandwright.co.uk