




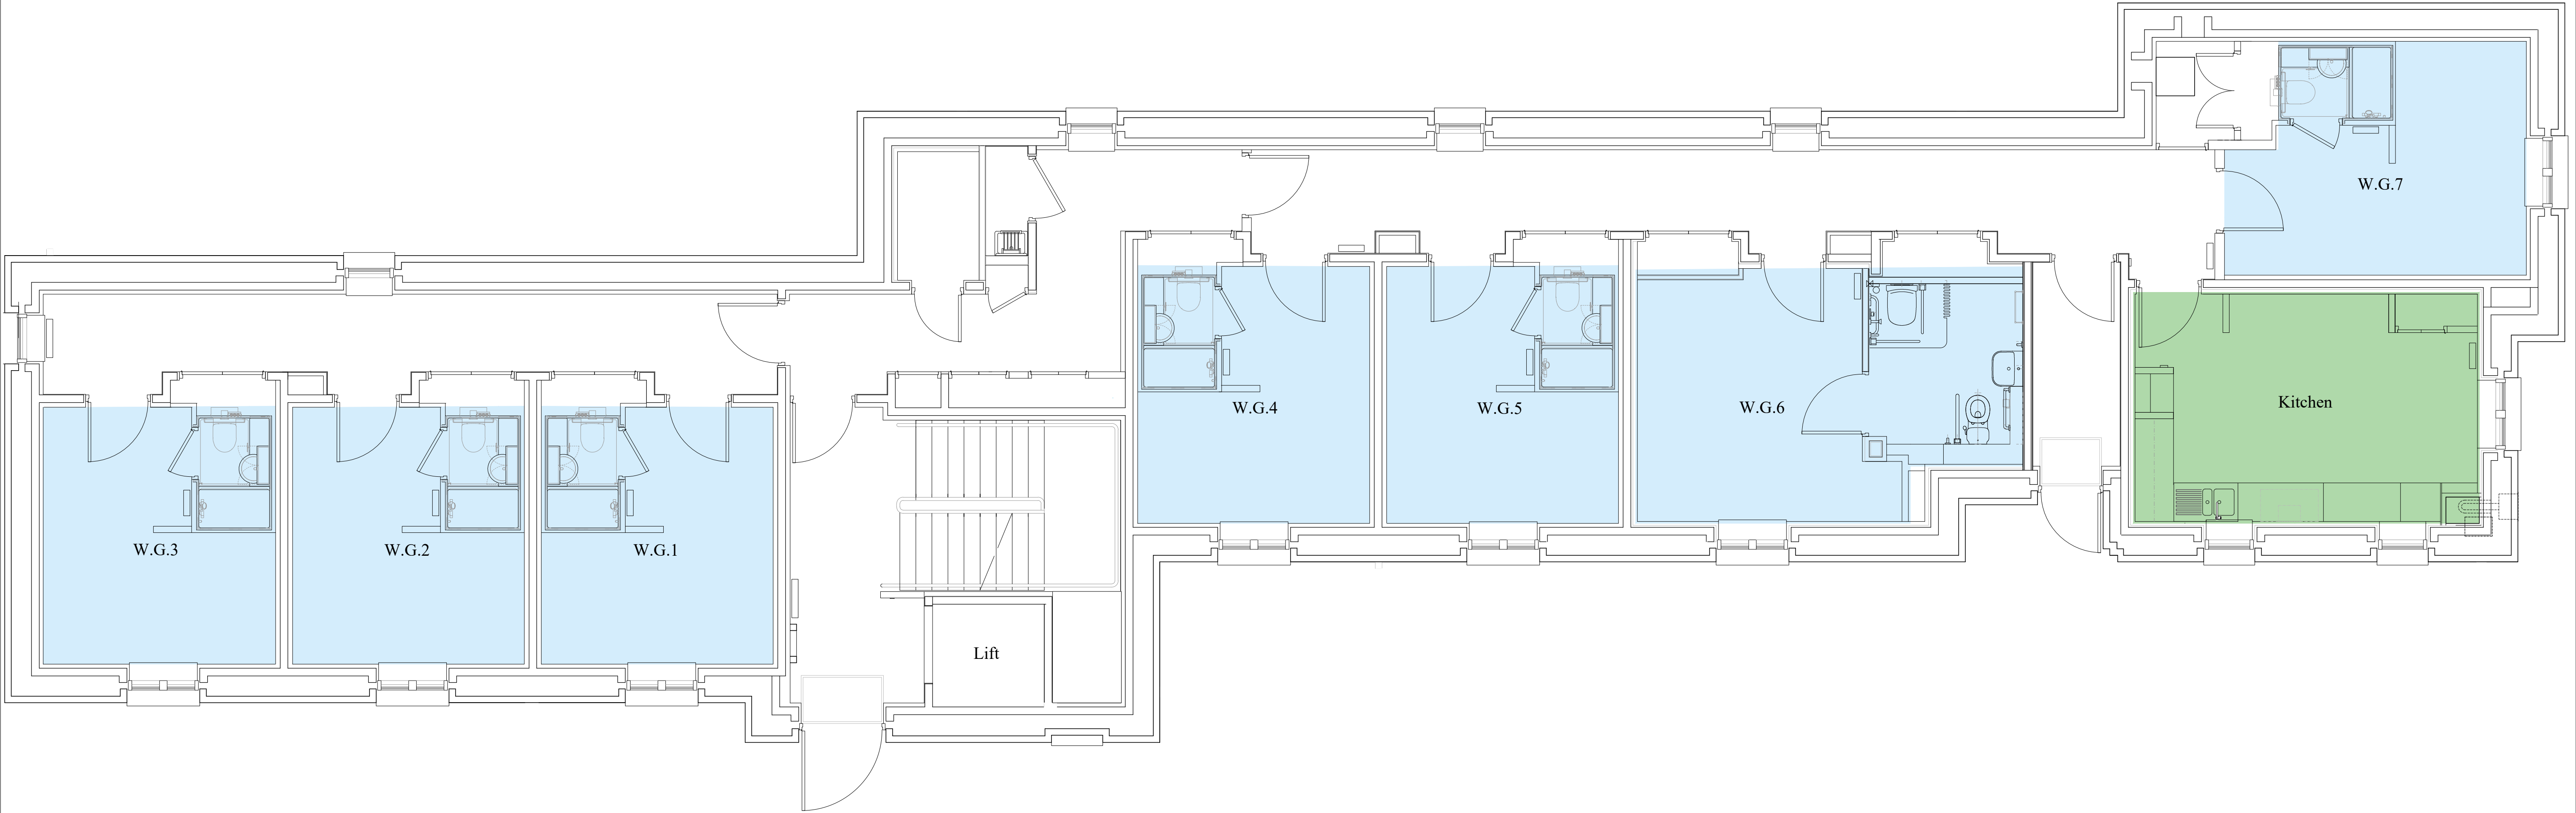

NOTES: -	REVISIONS: - 23.09.2025 Initial Issue	ST EDMUND HALL NORHAM GARDENS RESIDENCE PROJECT	DRAWING NO: SK 317	WRIGHT & WRIGHT ARCHITECTS 89/91 Bayham Street London NW1 0AG TEL 020 7428 9393 FAX 020 7428 9394 ww@wrightandwright.co.uk www.wrightandwright.co.uk
		WEST HOUSE GROUND FLOOR LAYOUT PLAN	DATE: 23.09.2025	
			SCALE: 1:50 @ A1	

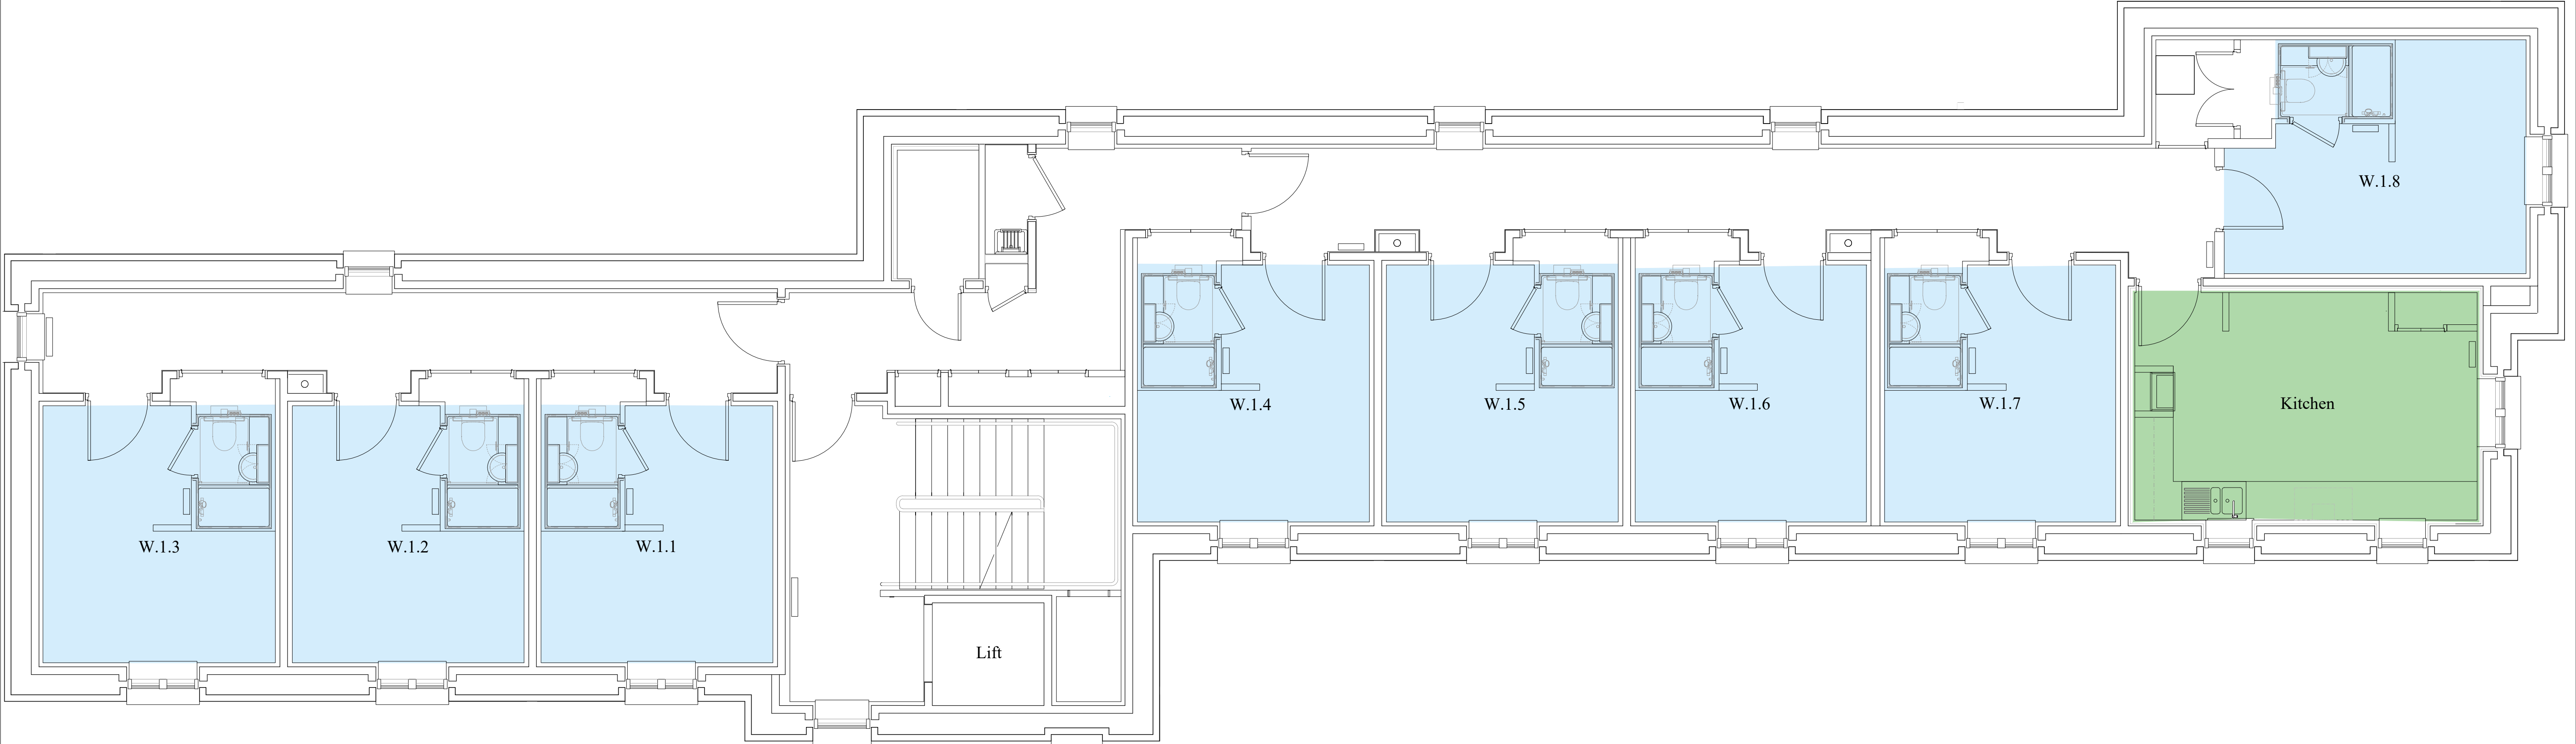

NOTES: -	REVISIONS: - 23.09.2025 Initial Issue	ST EDMUND HALL NORHAM GARDENS RESIDENCE PROJECT	DRAWING NO: SK 318	WRIGHT & WRIGHT ARCHITECTS 89/91 Bayham Street London NW1 0AG TEL 020 7428 9393 FAX 020 7428 9394 ww@wrightandwright.co.uk www.wrightandwright.co.uk
		WEST HOUSE FIRST FLOOR LAYOUT PLAN	DATE: 23.09.2025	
			SCALE: 1:50 @ A1	

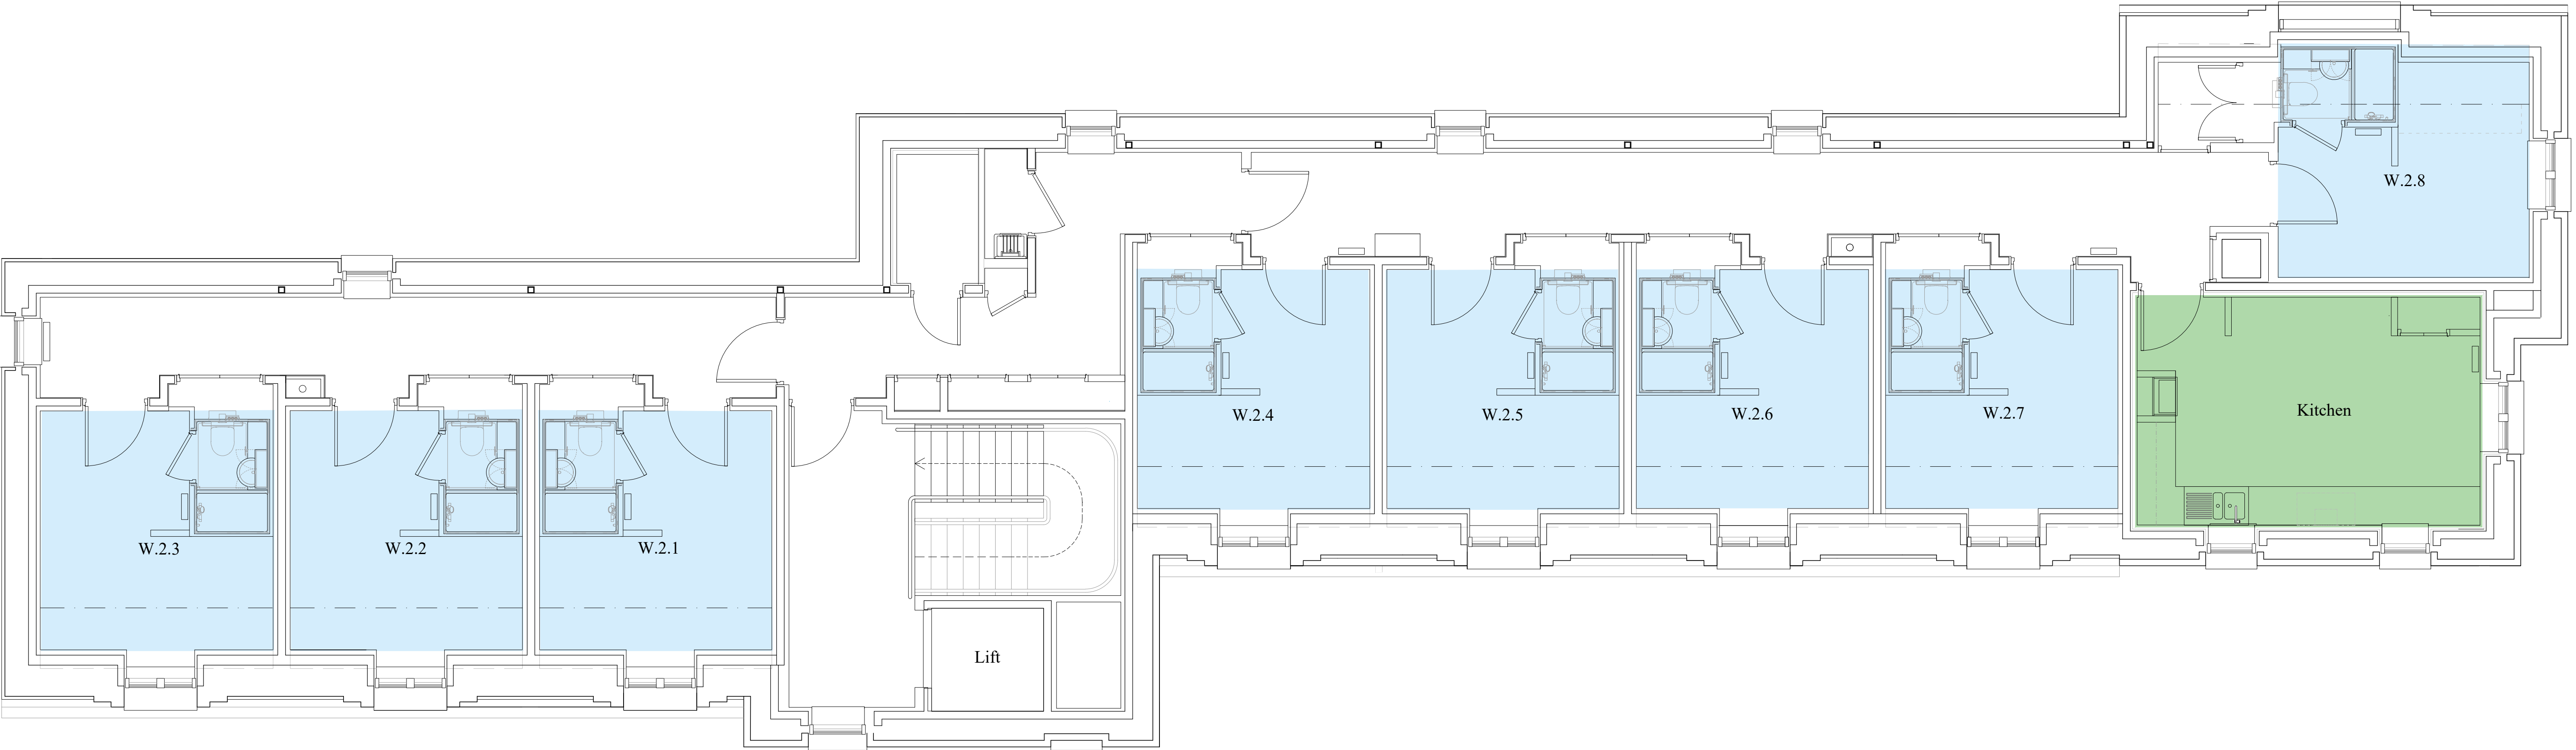

NOTES:

-

REVISIONS:

- 23.09.2025
Initial Issue

ST EDMUND HALL
NORHAM GARDENS RESIDENCE PROJECT

WEST HOUSE
SECOND FLOOR LAYOUT PLAN

DRAWING NO:
SK 319

DATE:
23.09.2025

SCALE:
1:50 @ A1

WRIGHT & WRIGHT ARCHITECTS

89/91 Bayham Street
London NW1 0AG
TEL 020 7428 9393
FAX 020 7428 9394
ww@wrightandwright.co.uk
www.wrightandwright.co.uk