



DO NOT SCALE



GROUND FLOOR

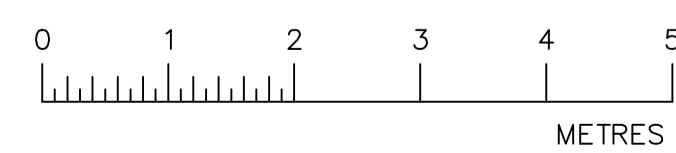

WORKING DRAWING

Date	Rev.	Description
THIS DRAWING IS THE PROPERTY OF HAYSHAM Ltd AND MAY NOT BE COPIED WITHOUT THEIR PERMISSION		
 <b>HAYSHAM.</b> Haysham Limited Electrical Contractors Unit 7, Glenmore Business Centre, Range Road Windrush Park, Witney, Oxfordshire. OX29 0AA Tel: 01993 774 888 Fax: 01993 778 666 Email: info@haysham.co.uk		
Date	Drawn	Appd.
13/03/15	AR/Steff	AR
Scale	A1	
Project		
St EDMUND HALL WILLIAM MILLER BUILDING		
Title		
GROUND FLOOR		
Drawing No.	Revision	
WMB-01		


DO NOT SCALE




FIRST FLOOR



WORKING DRAWING

Date	Rev.	Description		
THIS DRAWING IS THE PROPERTY OF HAYSHAM Ltd AND MAY NOT BE COPIED WITHOUT THEIR PERMISSION				
 <b>HAYSHAM.</b> Haysham Limited Electrical Contractors Unit 7, Glenmore Business Centre, Range Road Windrush Park, Witney, Oxfordshire. OX29 0AA Tel: 01993 774 888 Fax: 01993 778 666 Email: info@haysham.co.uk				
Date	Drawn	Appd.	Scale	A1
13/03/15	AR/Steff	AR	1:60@A1	
Project				
St EDMUND HALL WILLIAM MILLER BUILDING				
Title				
FIRST FLOOR				
Drawing No.		Revision		
WMB-02				

DO NOT SCALE

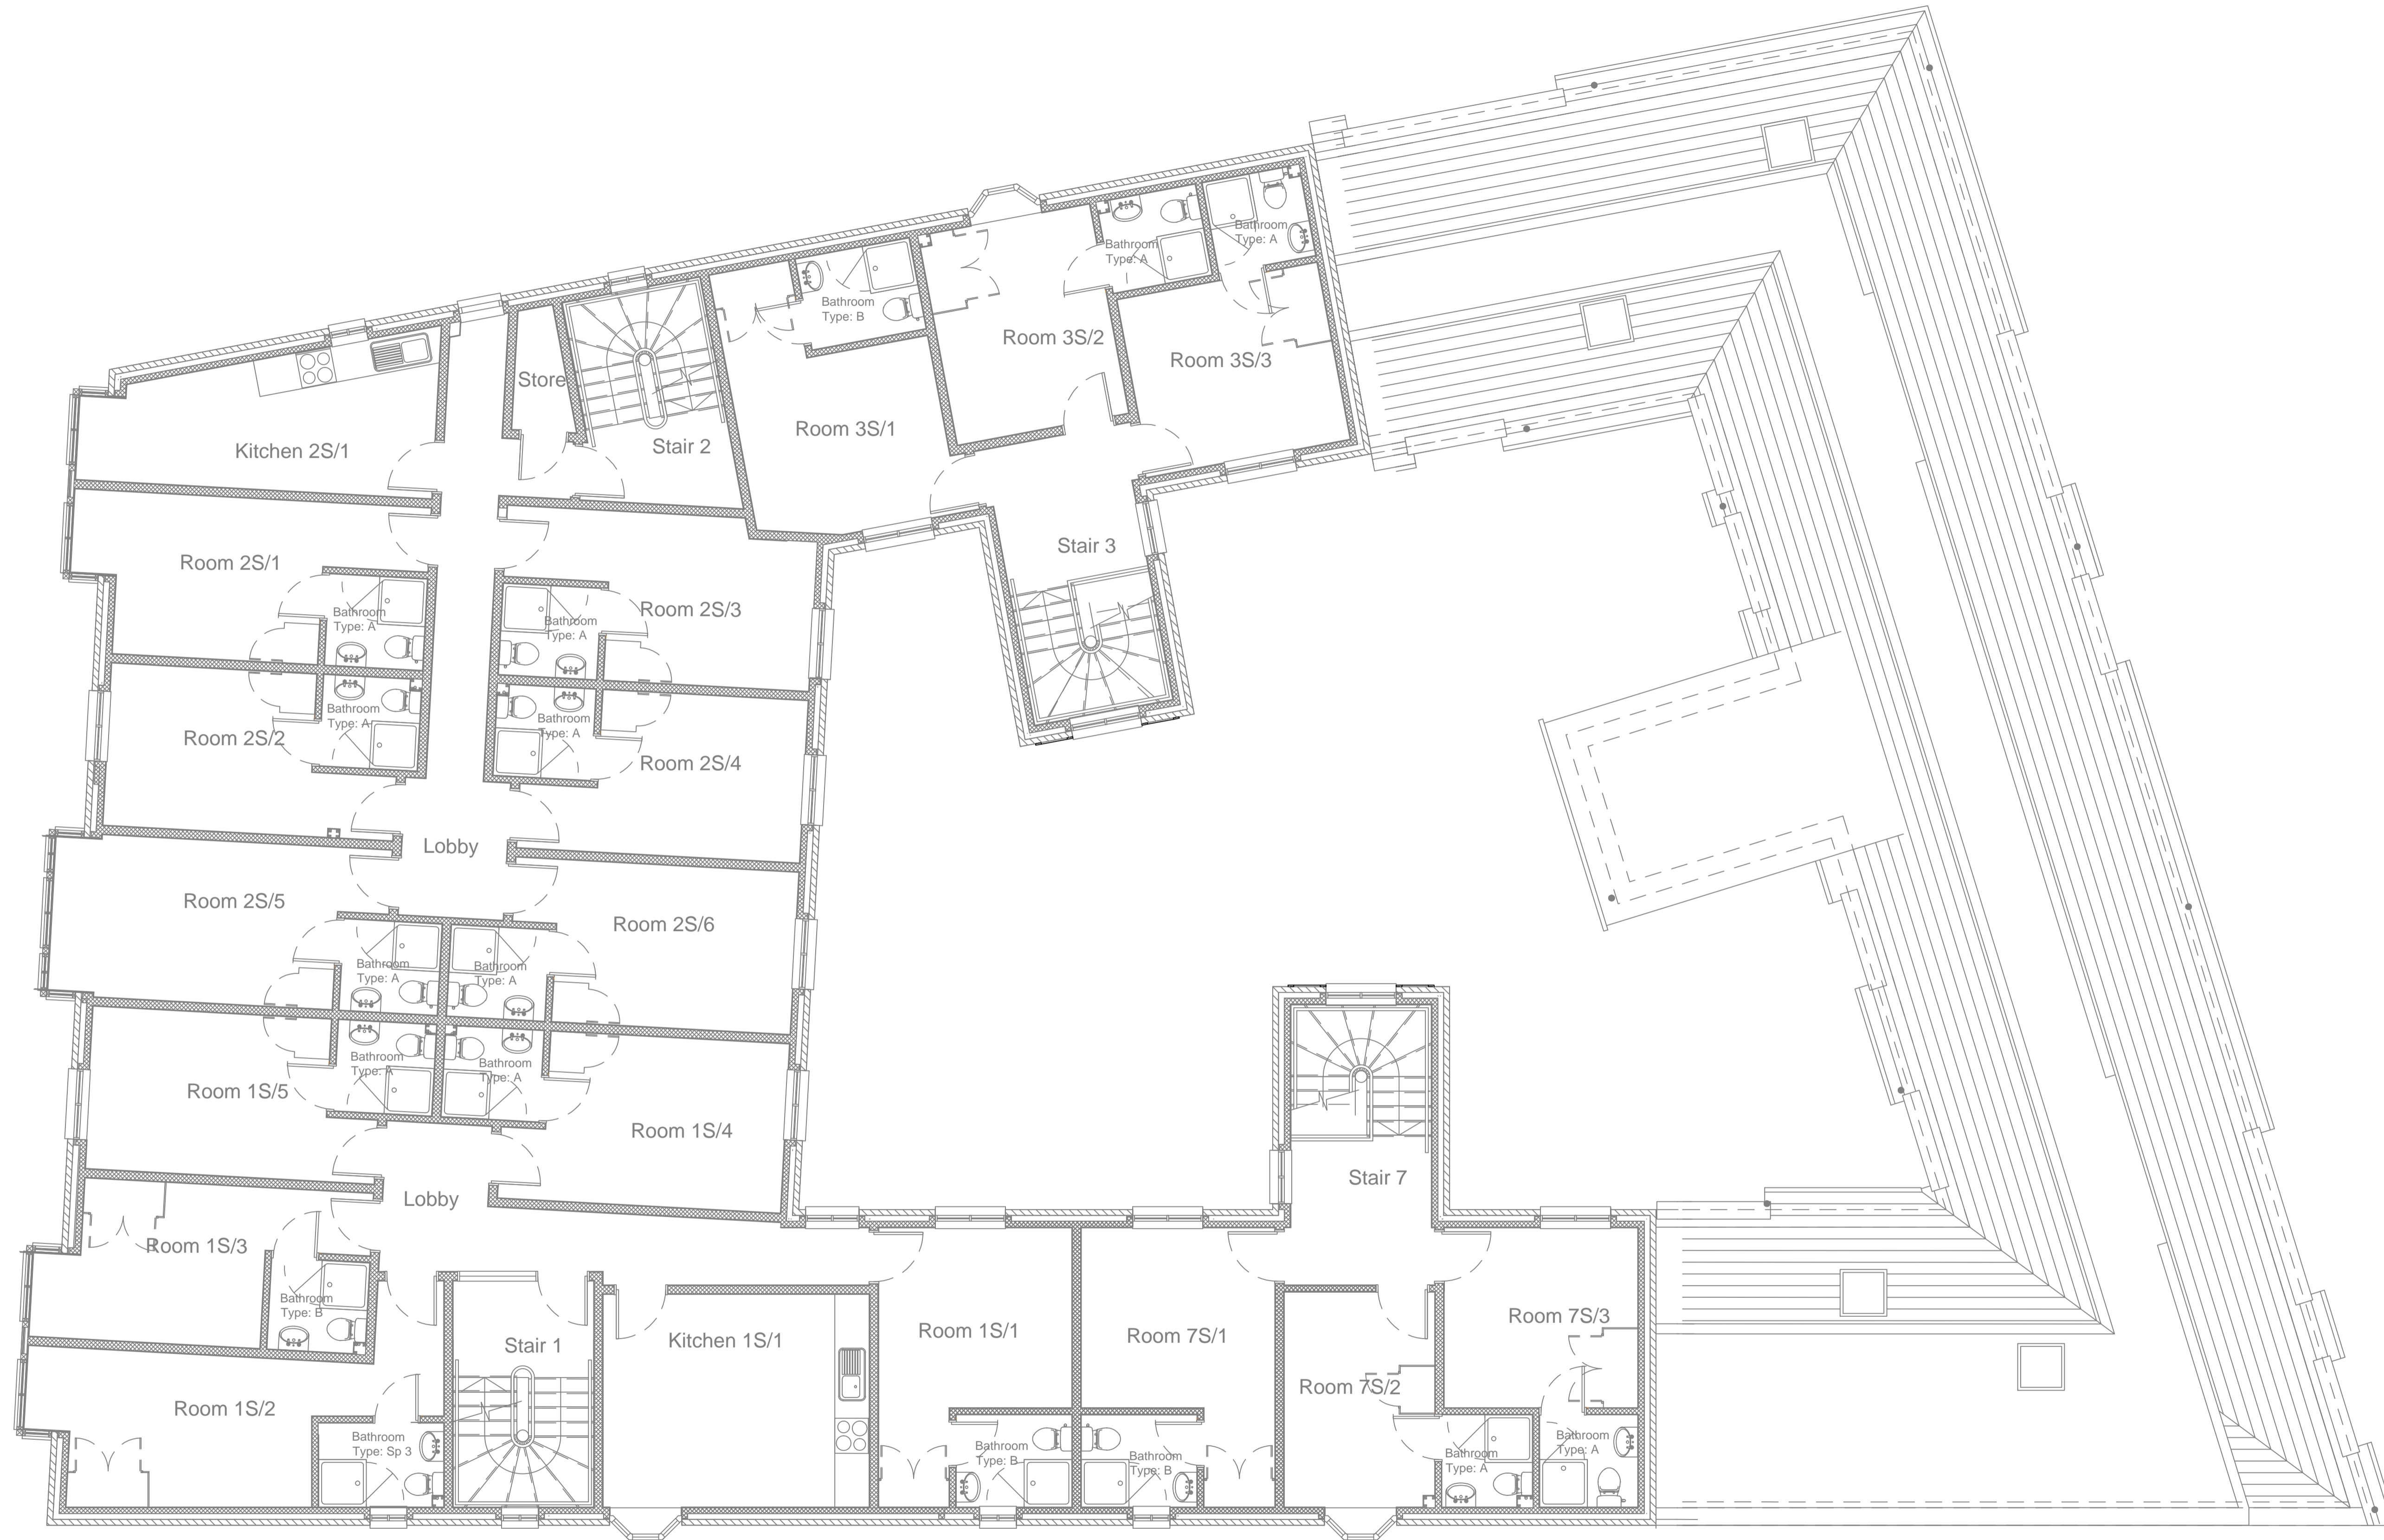


SECOND FLOOR




WORKING DRAWING

Date	Rev.	Description		
THIS DRAWING IS THE PROPERTY OF HAYSHAM Ltd AND MAY NOT BE COPIED WITHOUT THEIR PERMISSION				
 <b>HAYSHAM.</b> Haysham Limited Electrical Contractors Unit 7, Glenmore Business Centre, Range Road Windrush Park, Witney, Oxfordshire. OX29 0AA Tel: 01993 774 888 Fax: 01993 778 666 Email: info@haysham.co.uk				
Date	Drawn	Appd.	Scale	A1
13/03/15	AR/Steff	AR	1:60@A1	
Project				
St EDMUND HALL WILLIAM MILLER BUILDING				
Title				
SECOND FLOOR				
Drawing No.		Revision		
WMB-03				

DO NOT SCALE

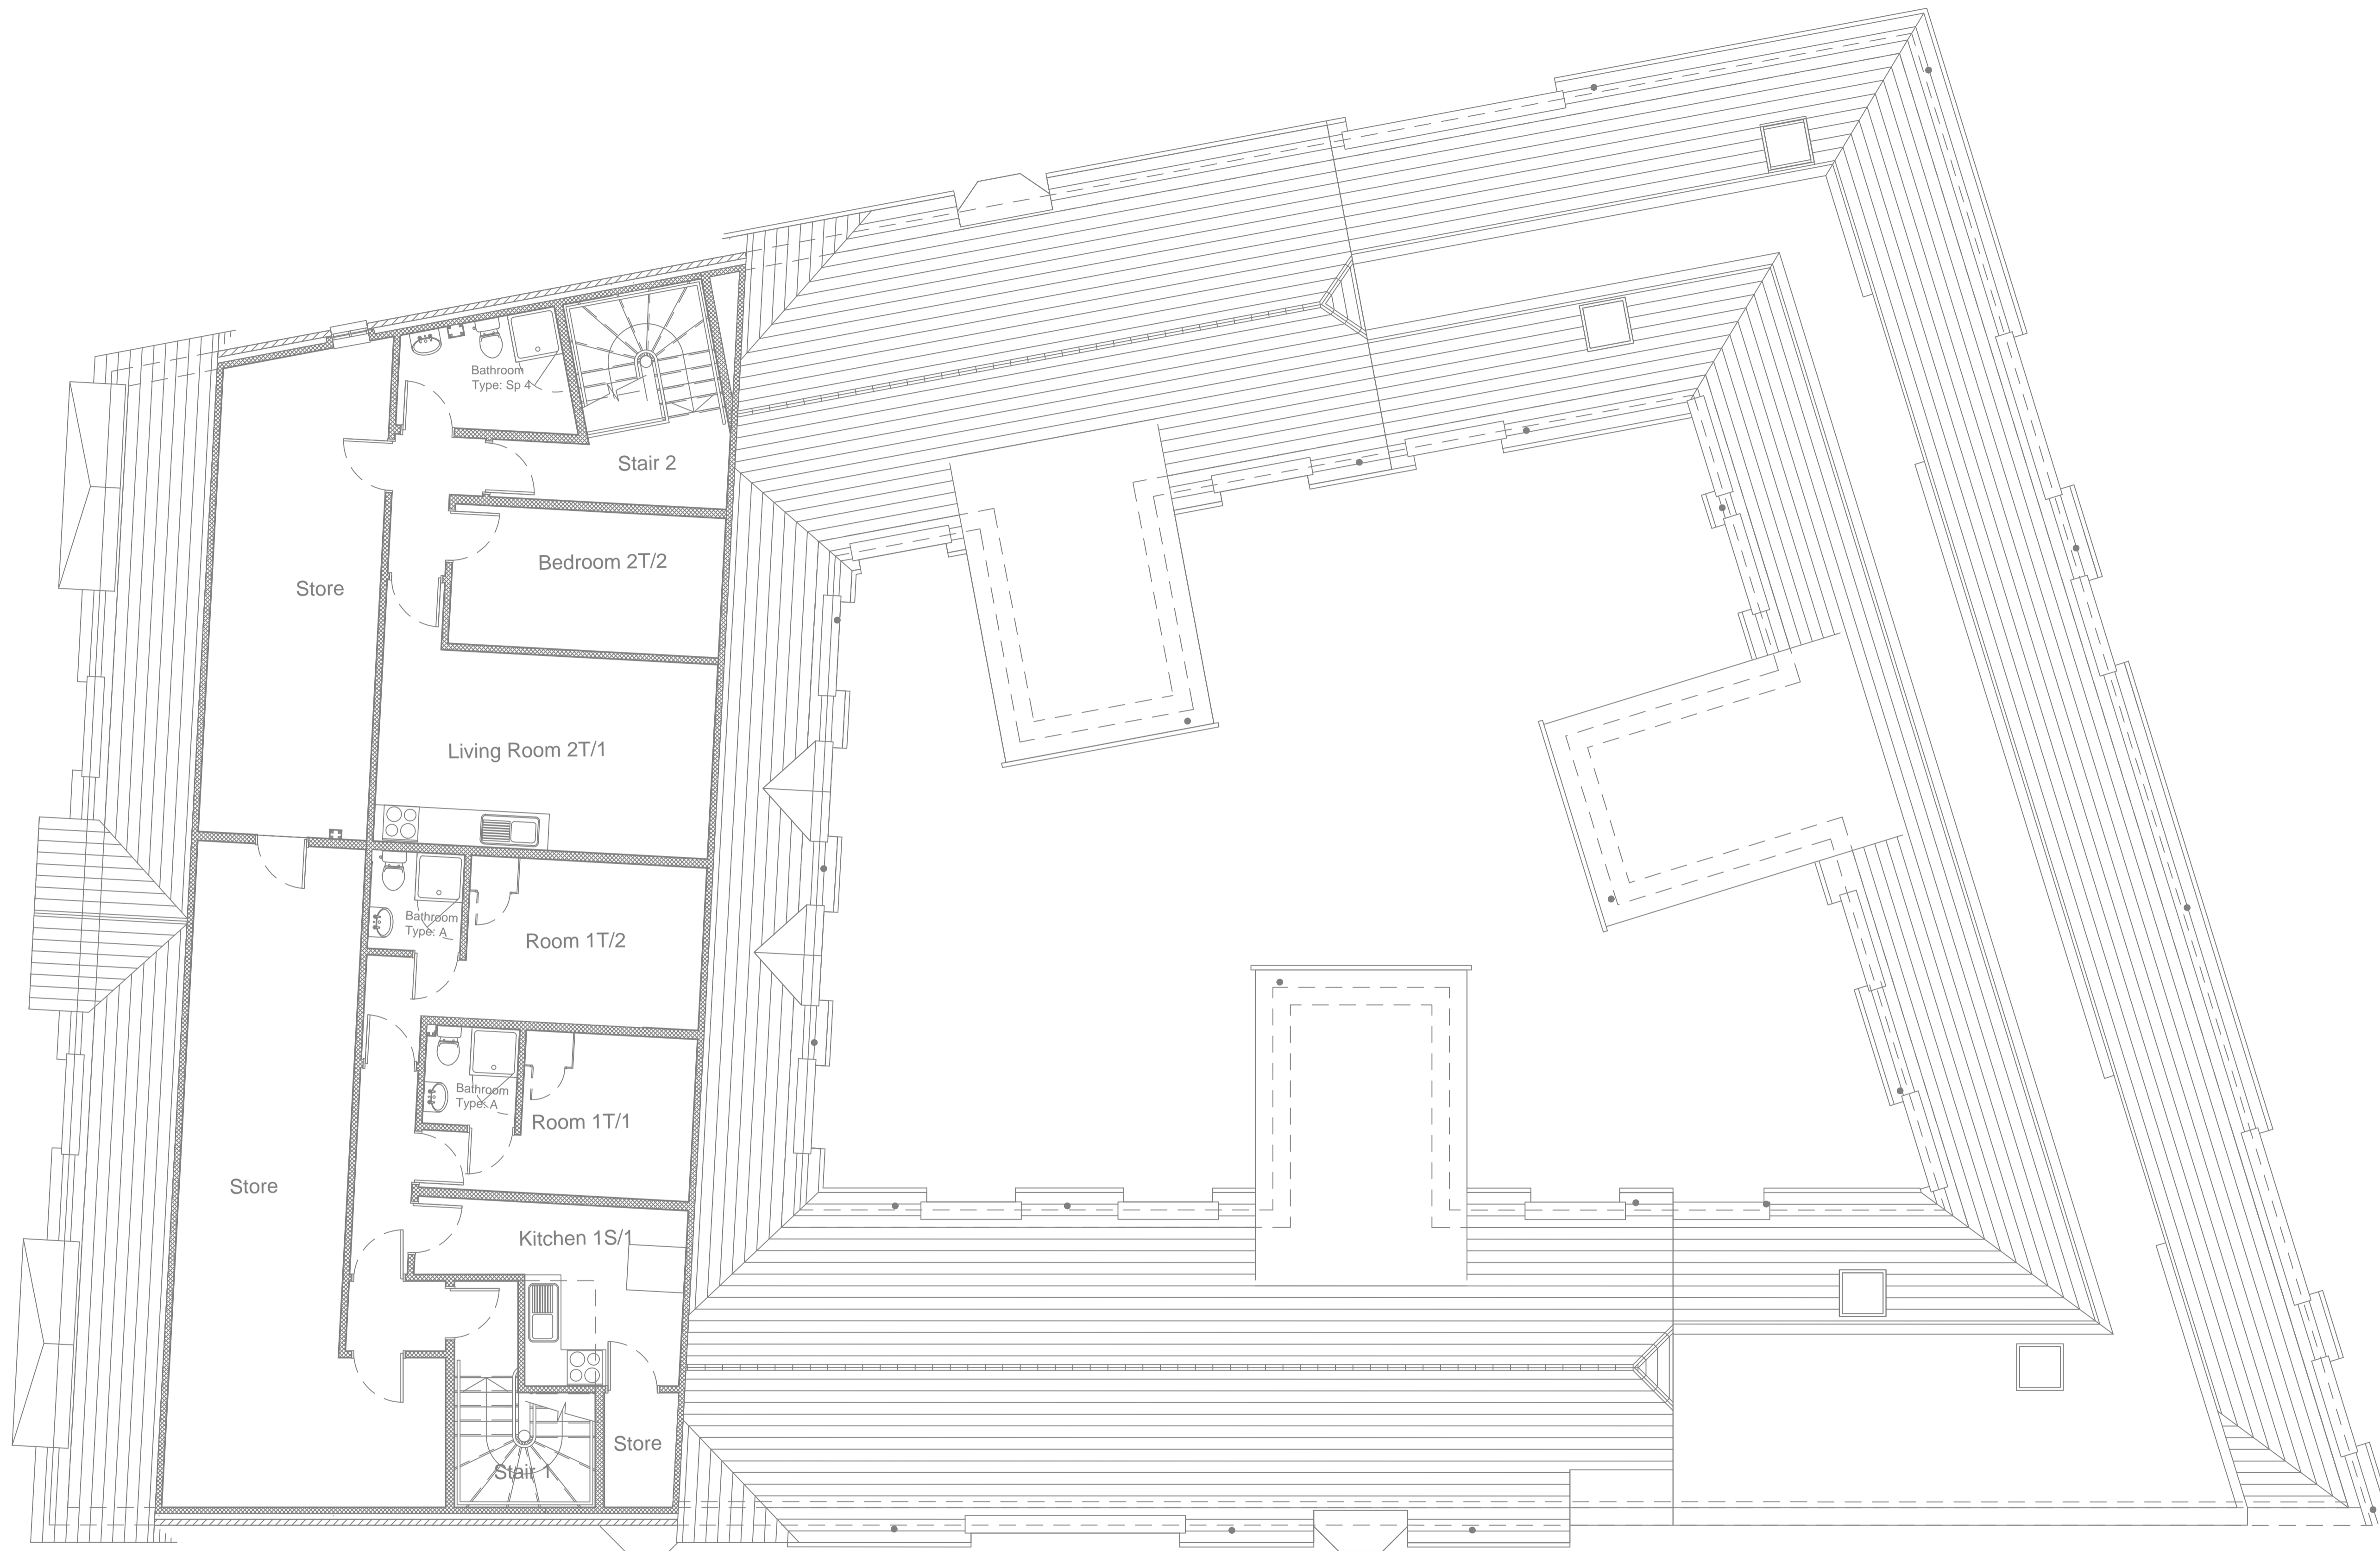

THIRD FLOOR

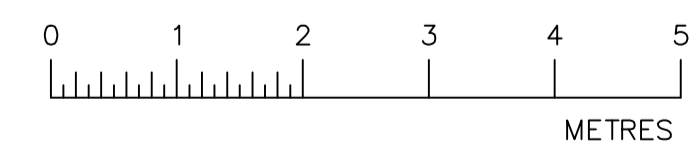

WORKING DRAWING

Date	Rev.	Description		
THIS DRAWING IS THE PROPERTY OF HAYSHAM Ltd AND MAY NOT BE COPIED WITHOUT THEIR PERMISSION				
 <b>HAYSHAM.</b> Haysham Limited Electrical Contractors				
<small>Unit 7, Glenmore Business Centre, Range Road Windrush Park, Witney, Oxfordshire. OX29 0AA Tel: 01993 774 888 Fax: 01993 778 666 Email: info@haysham.co.uk</small>				
Date	Drawn	Appd.	Scale	A1
13/03/15	AR/Steff	AR	1:60@A1	
Project				
St EDMUND HALL WILLIAM MILLER BUILDING				
Title				
THIRD FLOOR				
Drawing No.		Revision		
WMB-04				